



Drawing A2: #IMC All_40 sheets.pdf, Page 2: Building "A" plans. Dated 27 Oct 1976

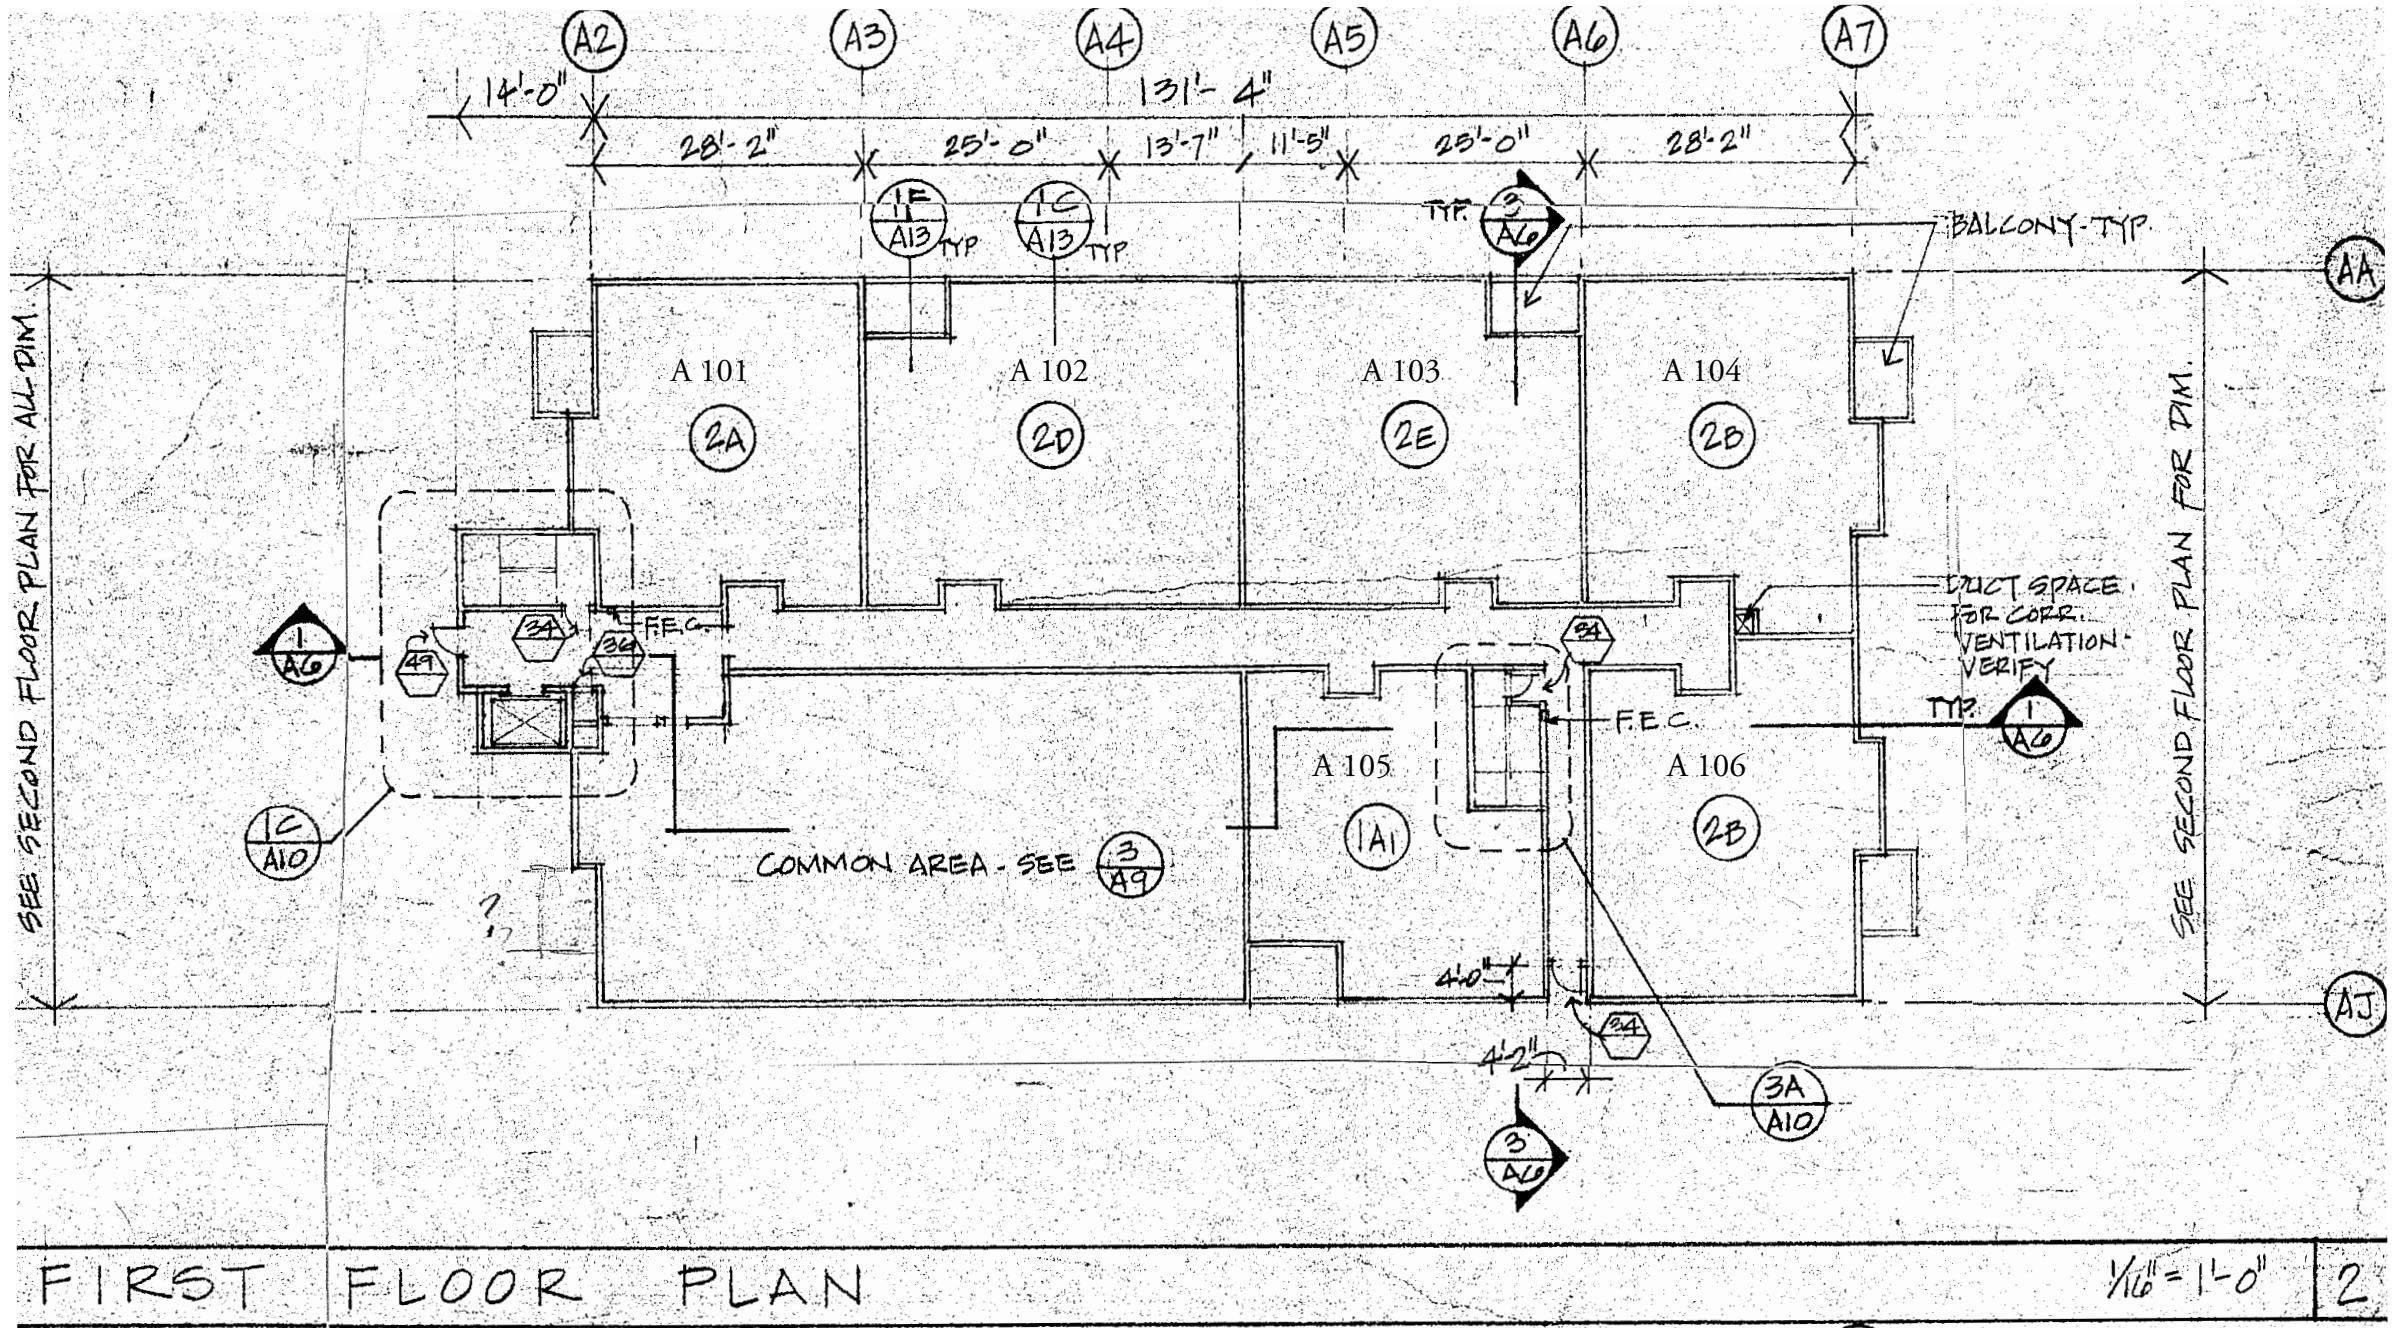


Drawing A2 #1MC All_40 sheets.pdf, Page 2: Building 'A' plans. Dated 27 Oct 1976

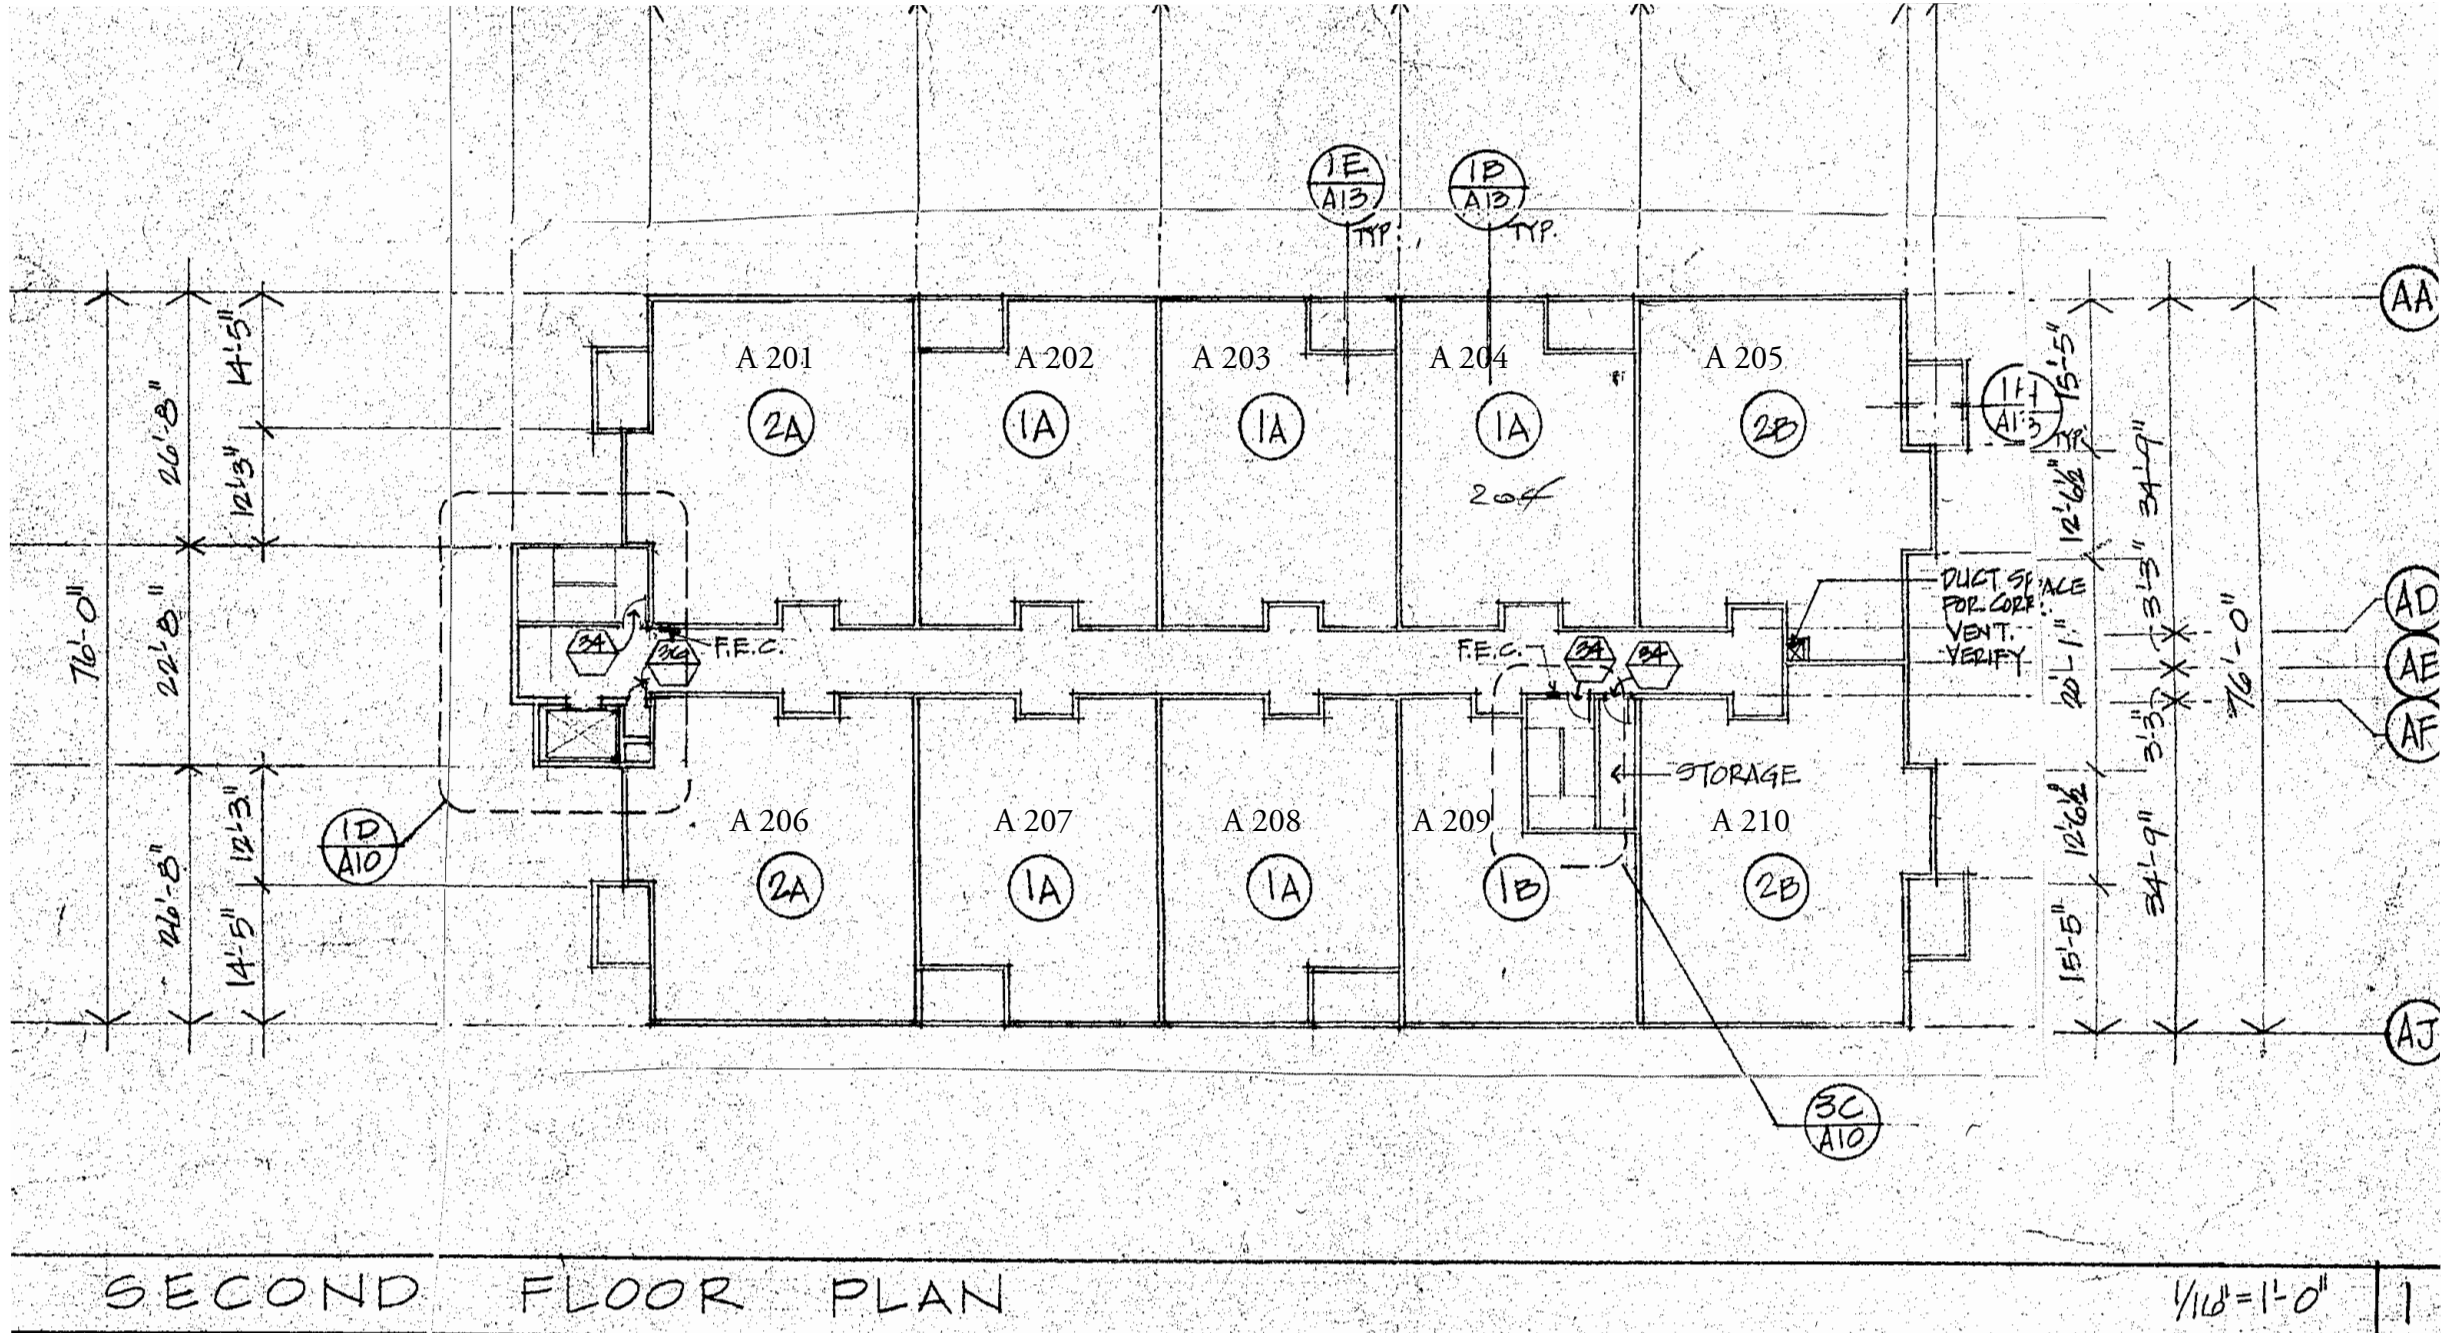


SECOND FLOOR PLAN

1/16" = 1'-0" | 1


Drawing A2: #IMC All_40 sheets.pdf, Page 2: Building "A" plans. Dated 27 Oct 1976

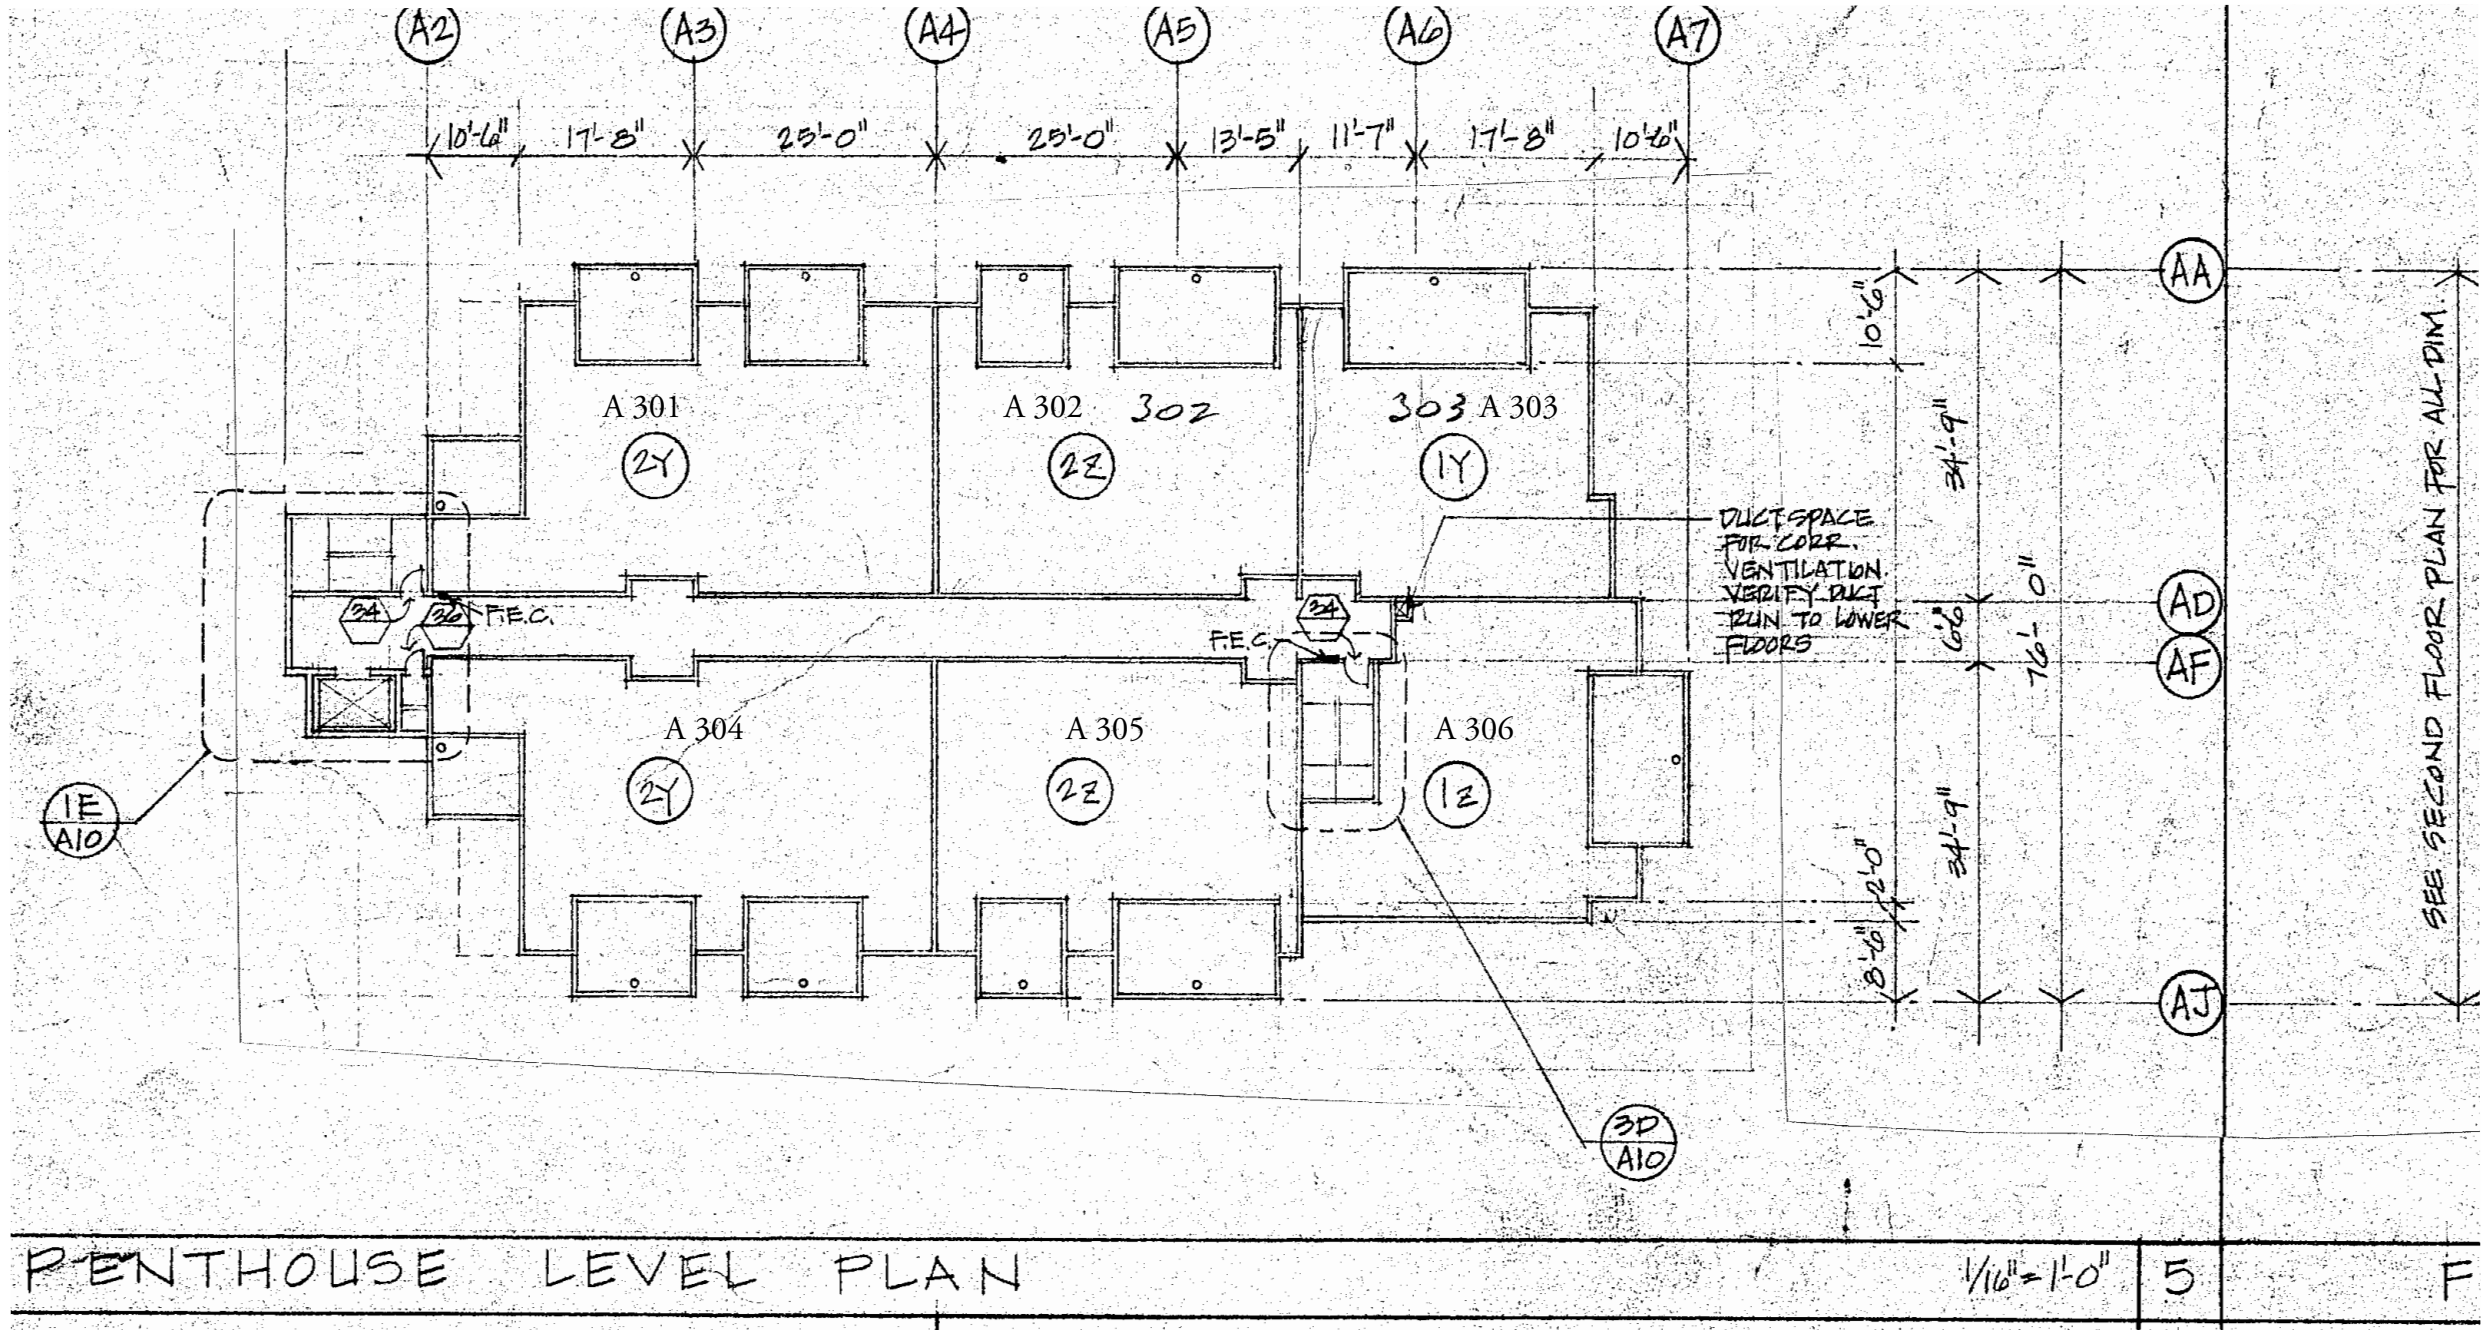

Drawing A2: #1MC All_40 sheets.pdf, Page 2: Building "A" plans. Dated 27 Oct 1976

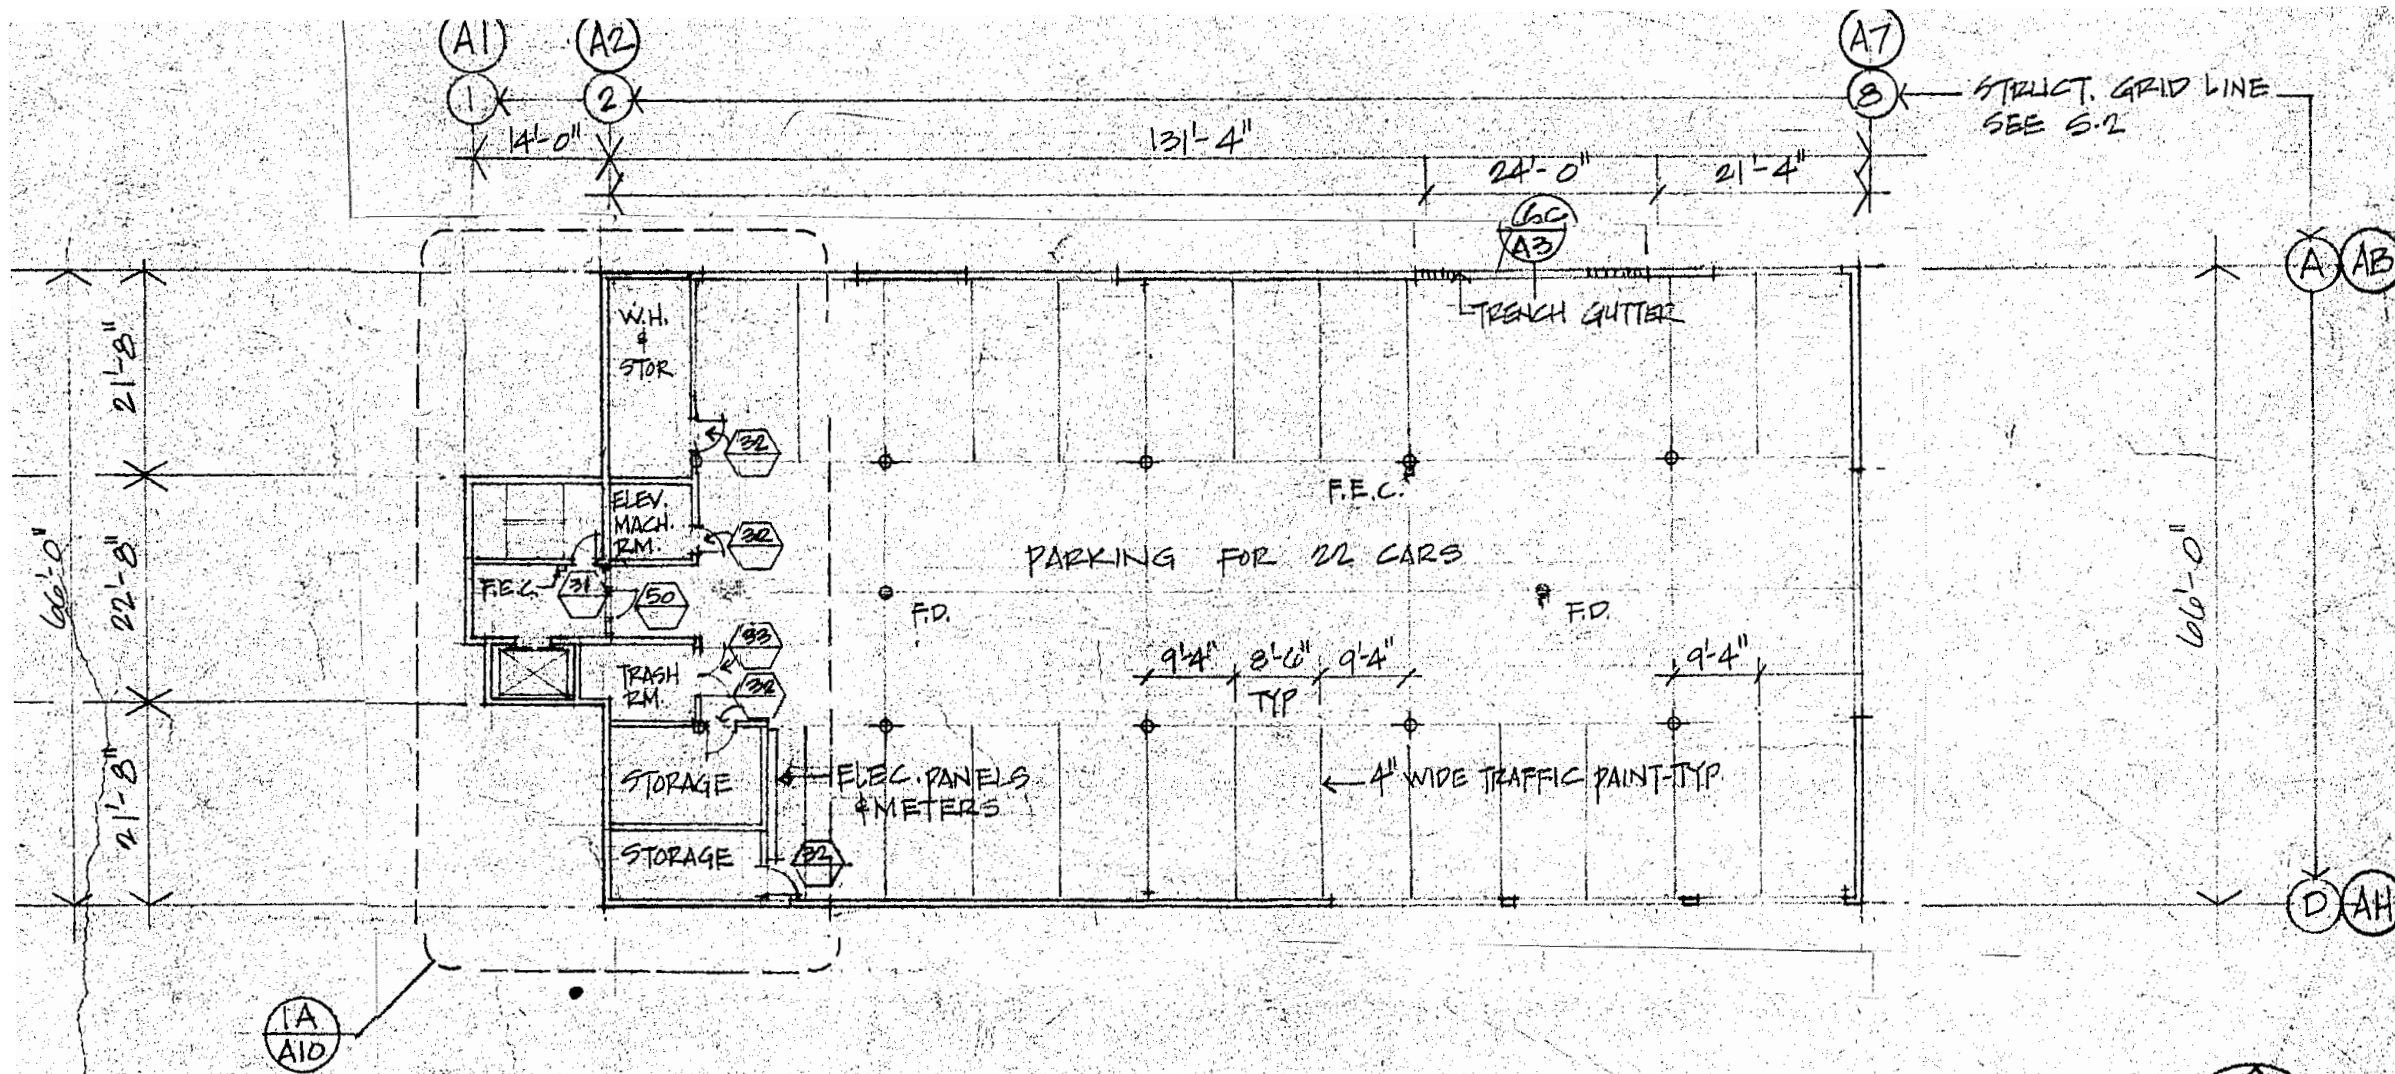

NOTE: 1. SEE STRUCT. DWGS. FOR ALL DIM. NOT SHOWN HERE
 2. SEE DWG. A-1 FOR DRAINAGE AND OTHER INFO.

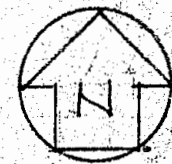

PARKING LEVEL PLAN

1/16" = 1'-0"

3

IS
PARK, CALIF

BUILDING "A" PLANS

ALBERT A. HOOVER and Associates ARCHITECTS

701 WELCH ROAD • PALO ALTO • CALIFORNIA • 94304

DATE: 27 OCT. 76
 DWG. NO.: **A2**