



Drawing A3: #IMC All_40 sheets.pdf, Page 2: Building "B" plans. Dated 27 Oct 1976

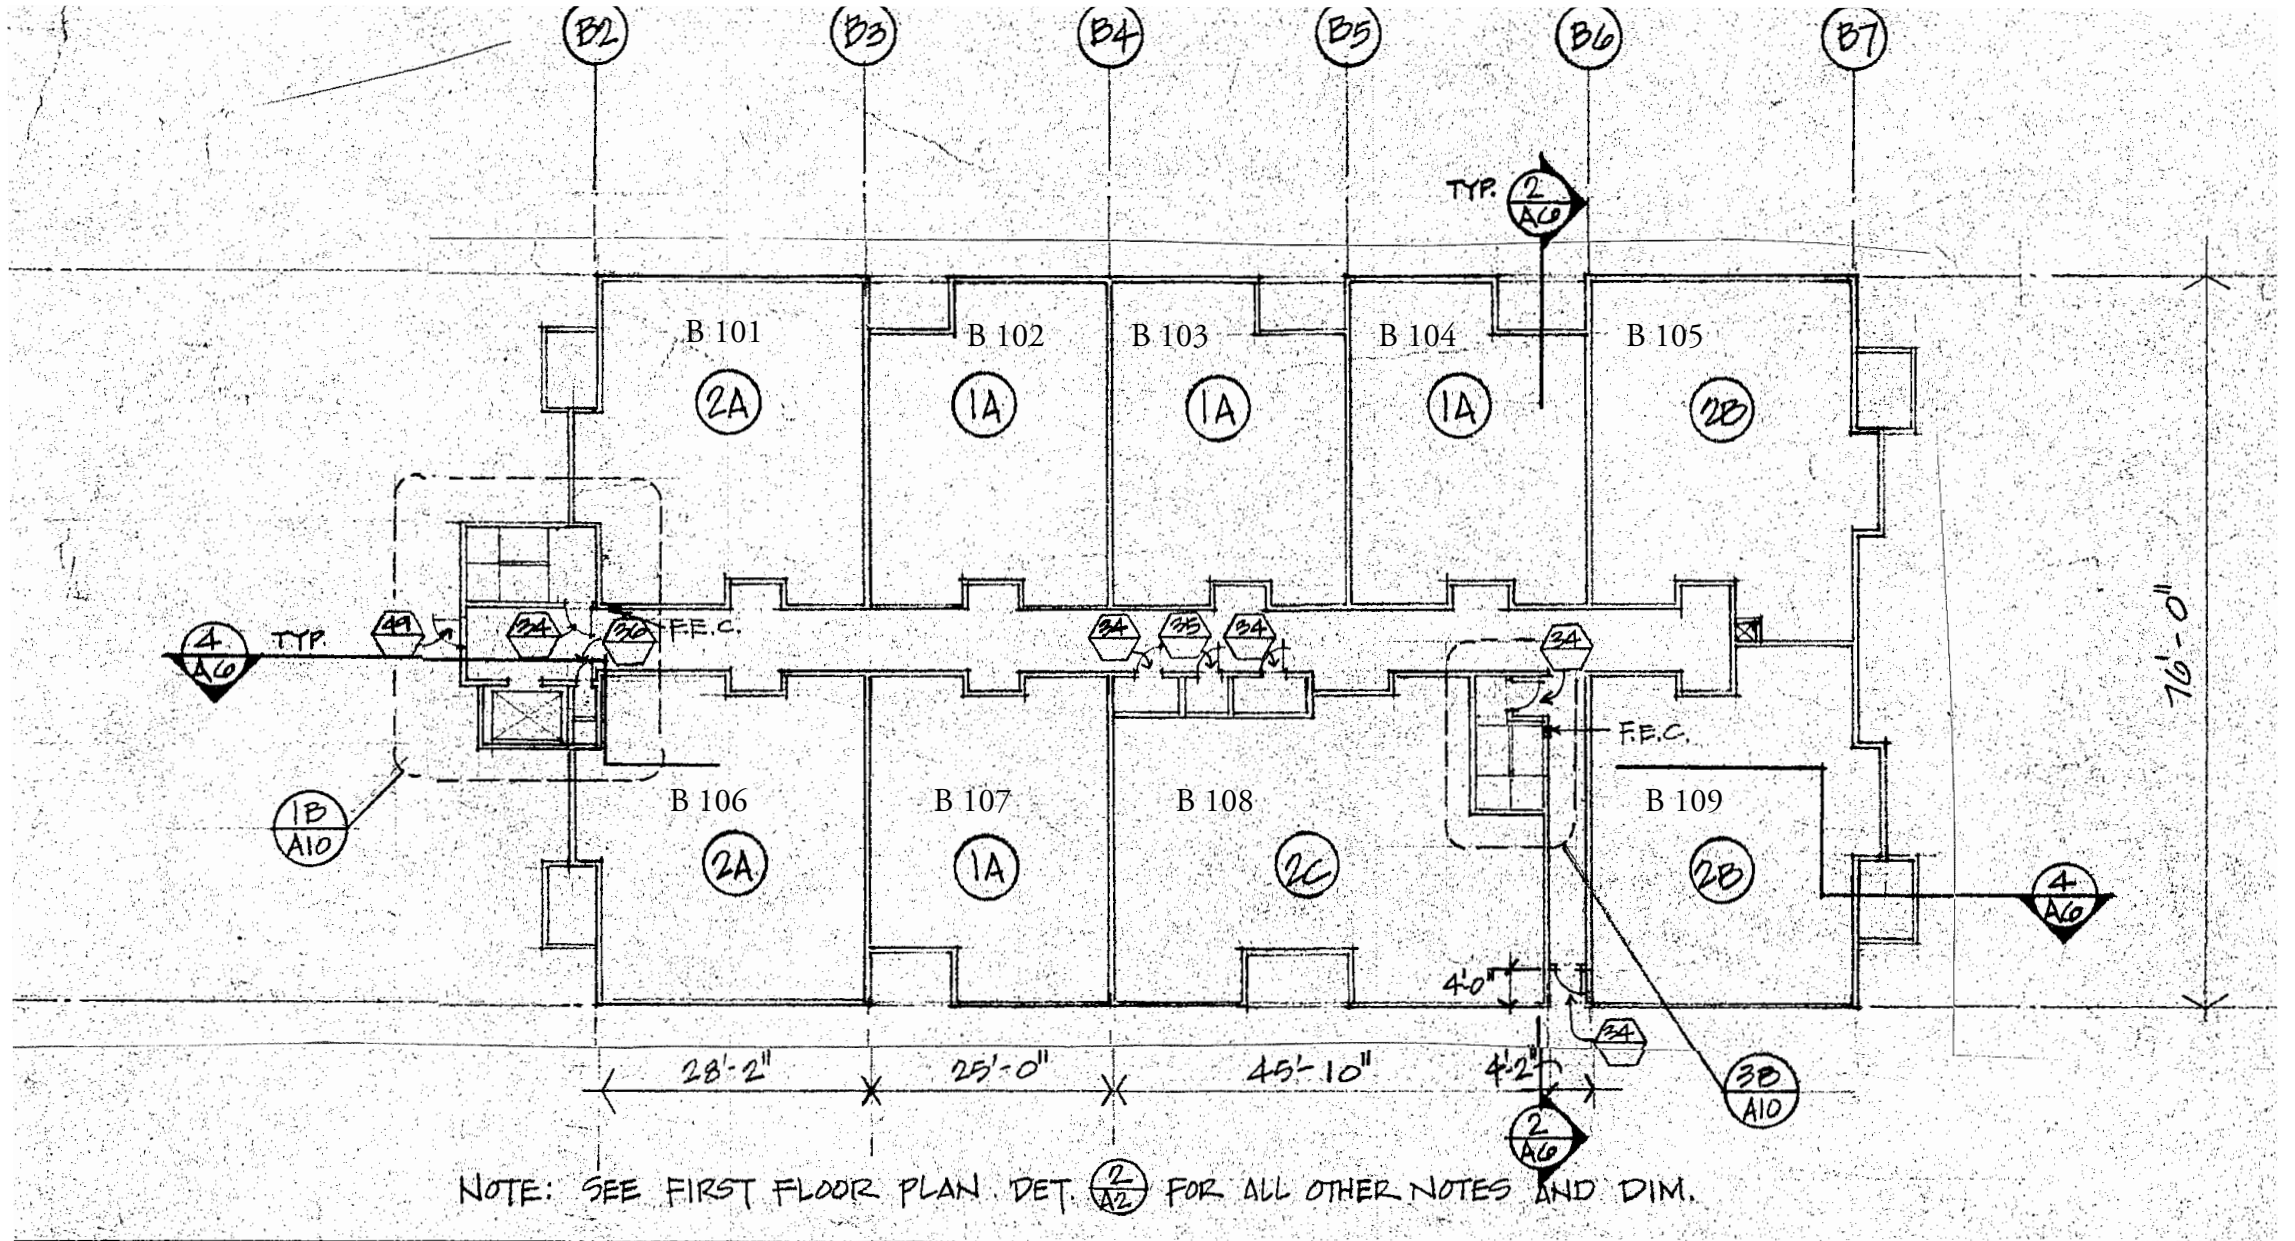

FIRST FLOOR PLAN

1/16" = 1'-0"

Drawing A3: #IMC All_40 sheets.pdf, Page 2: Building "B" plans. Dated 27 Oct 1976

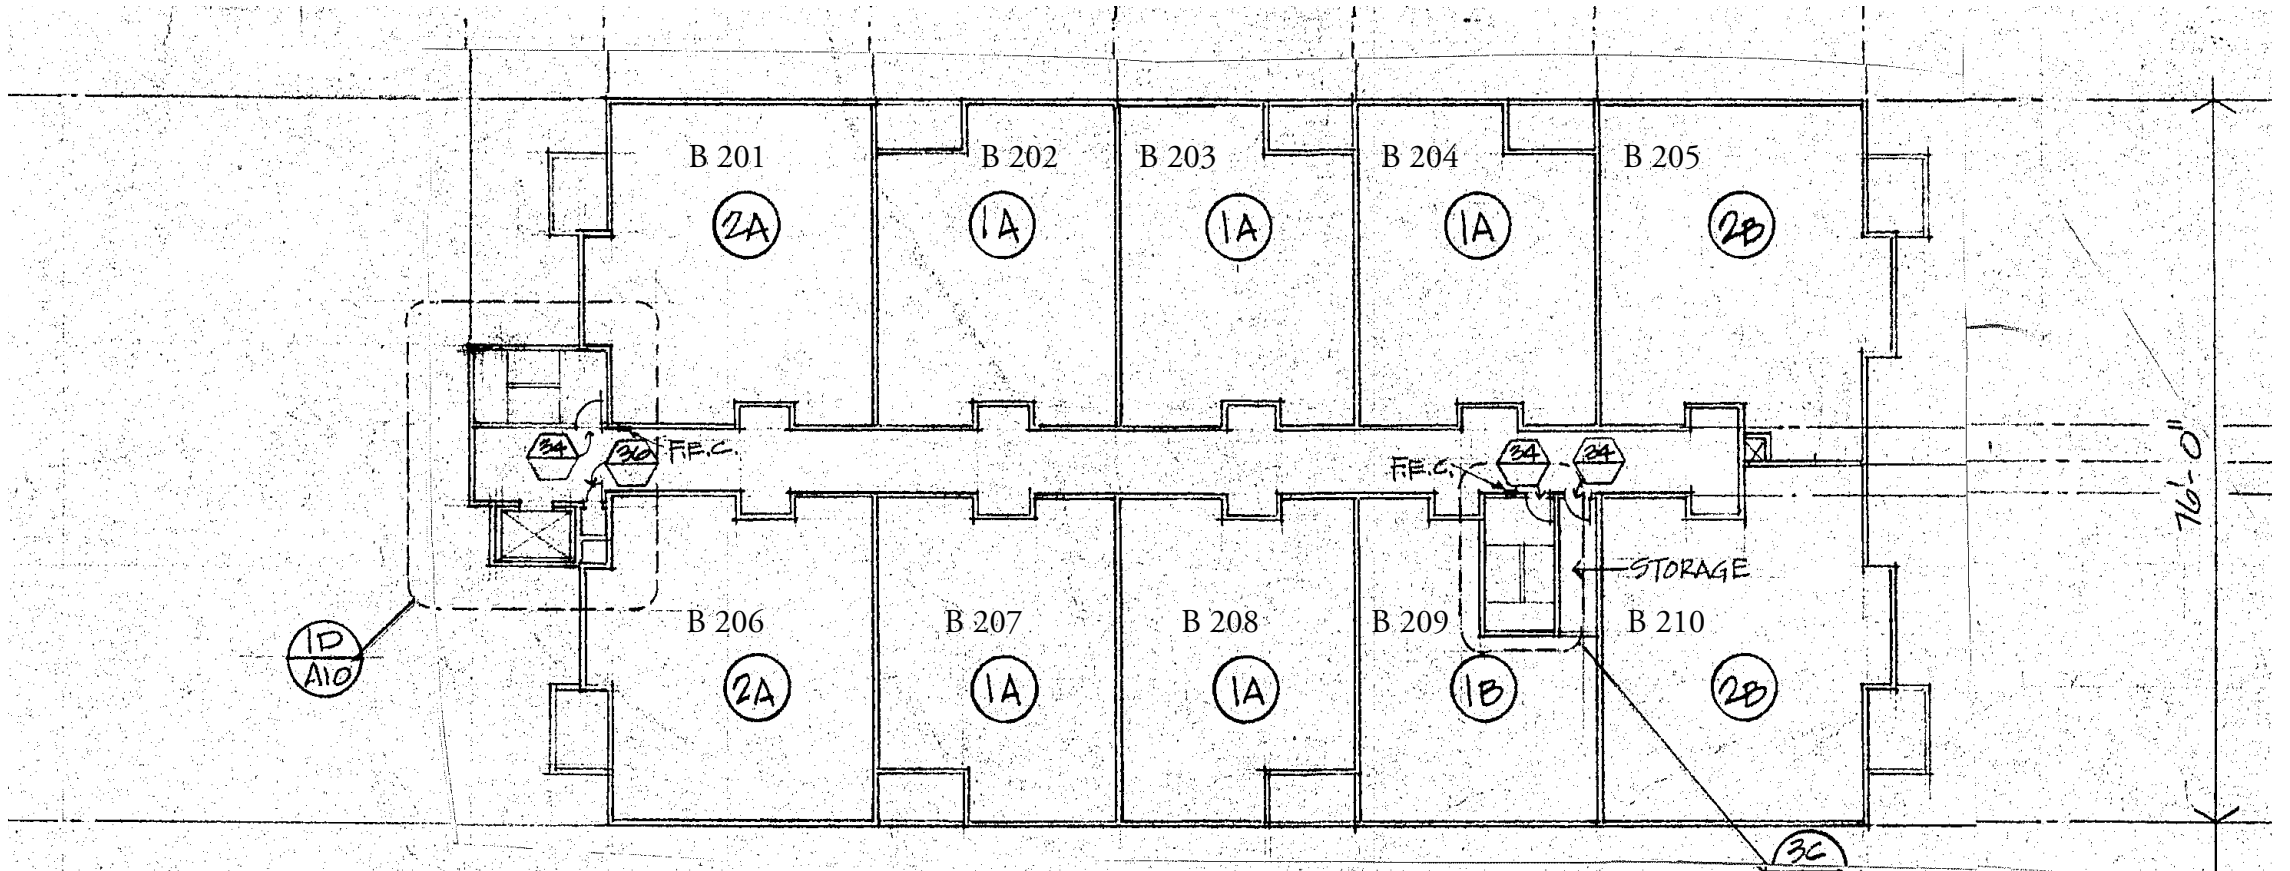


NOTE: SEE SECOND FLOOR PLAN DET. $\text{\textcircled{1A2}}$ FOR ALL OTHER NOTES AND DIM.

SECOND FLOOR PLAN (SIMILAR TO BUILDING "A")

1/16" = 1'-0"

Drawing A3: #IMC All_40 sheets.pdf, Page 2: Building "B" plans. Dated 27 Oct 1976

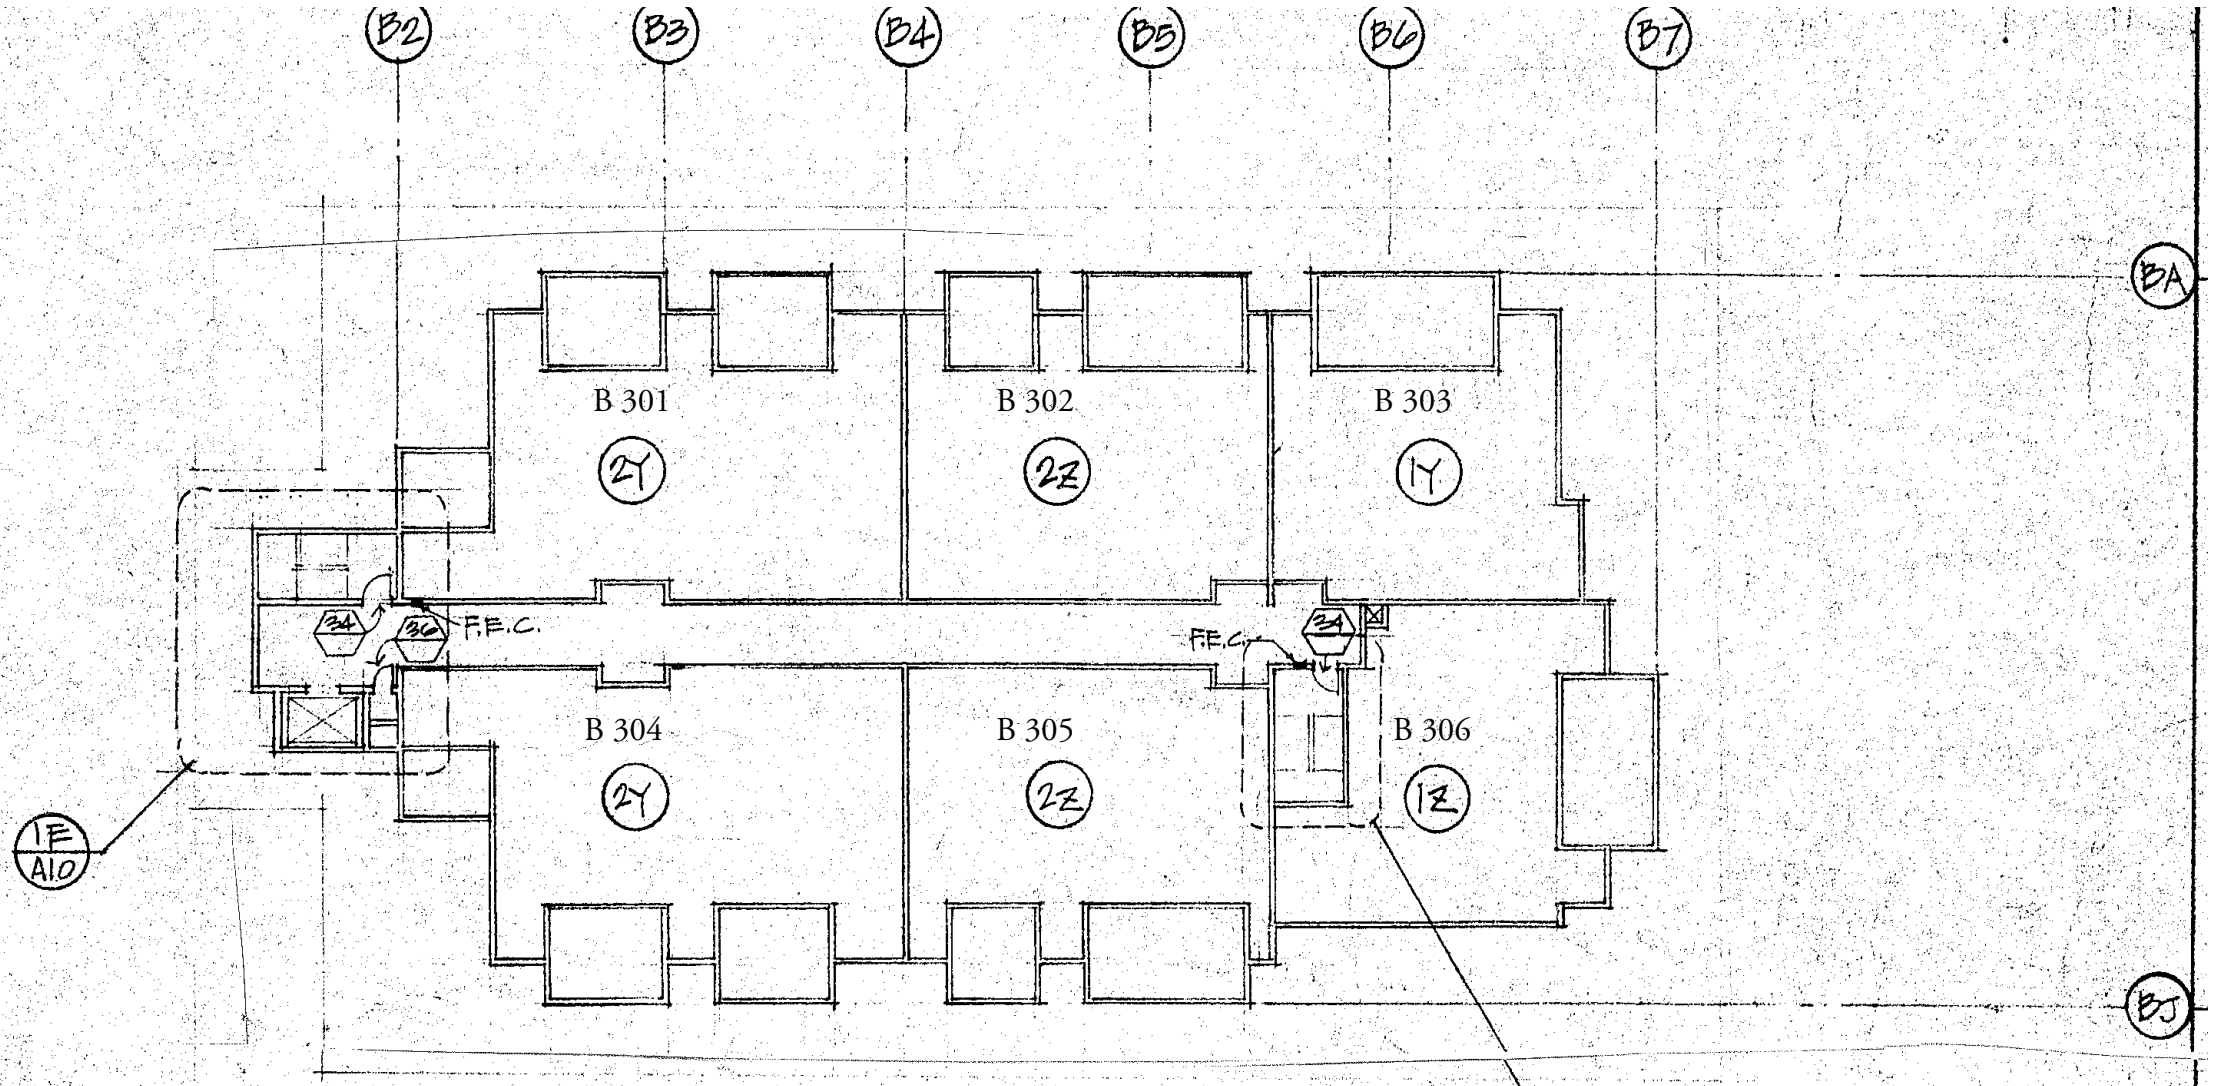


NOTE: SEE PENTHOUSE PLAN, DET. (5 A10) FOR ALL OTHER NOTES AND DIM.

PENTHOUSE LEVEL PLAN (SIMILAR TO BUILDING "A")

1/16" = 1'-0"


5

Drawing A3: #1MC All_40 sheets.pdf, Page 2: Building "B" plans. Dated 27 Oct 1976

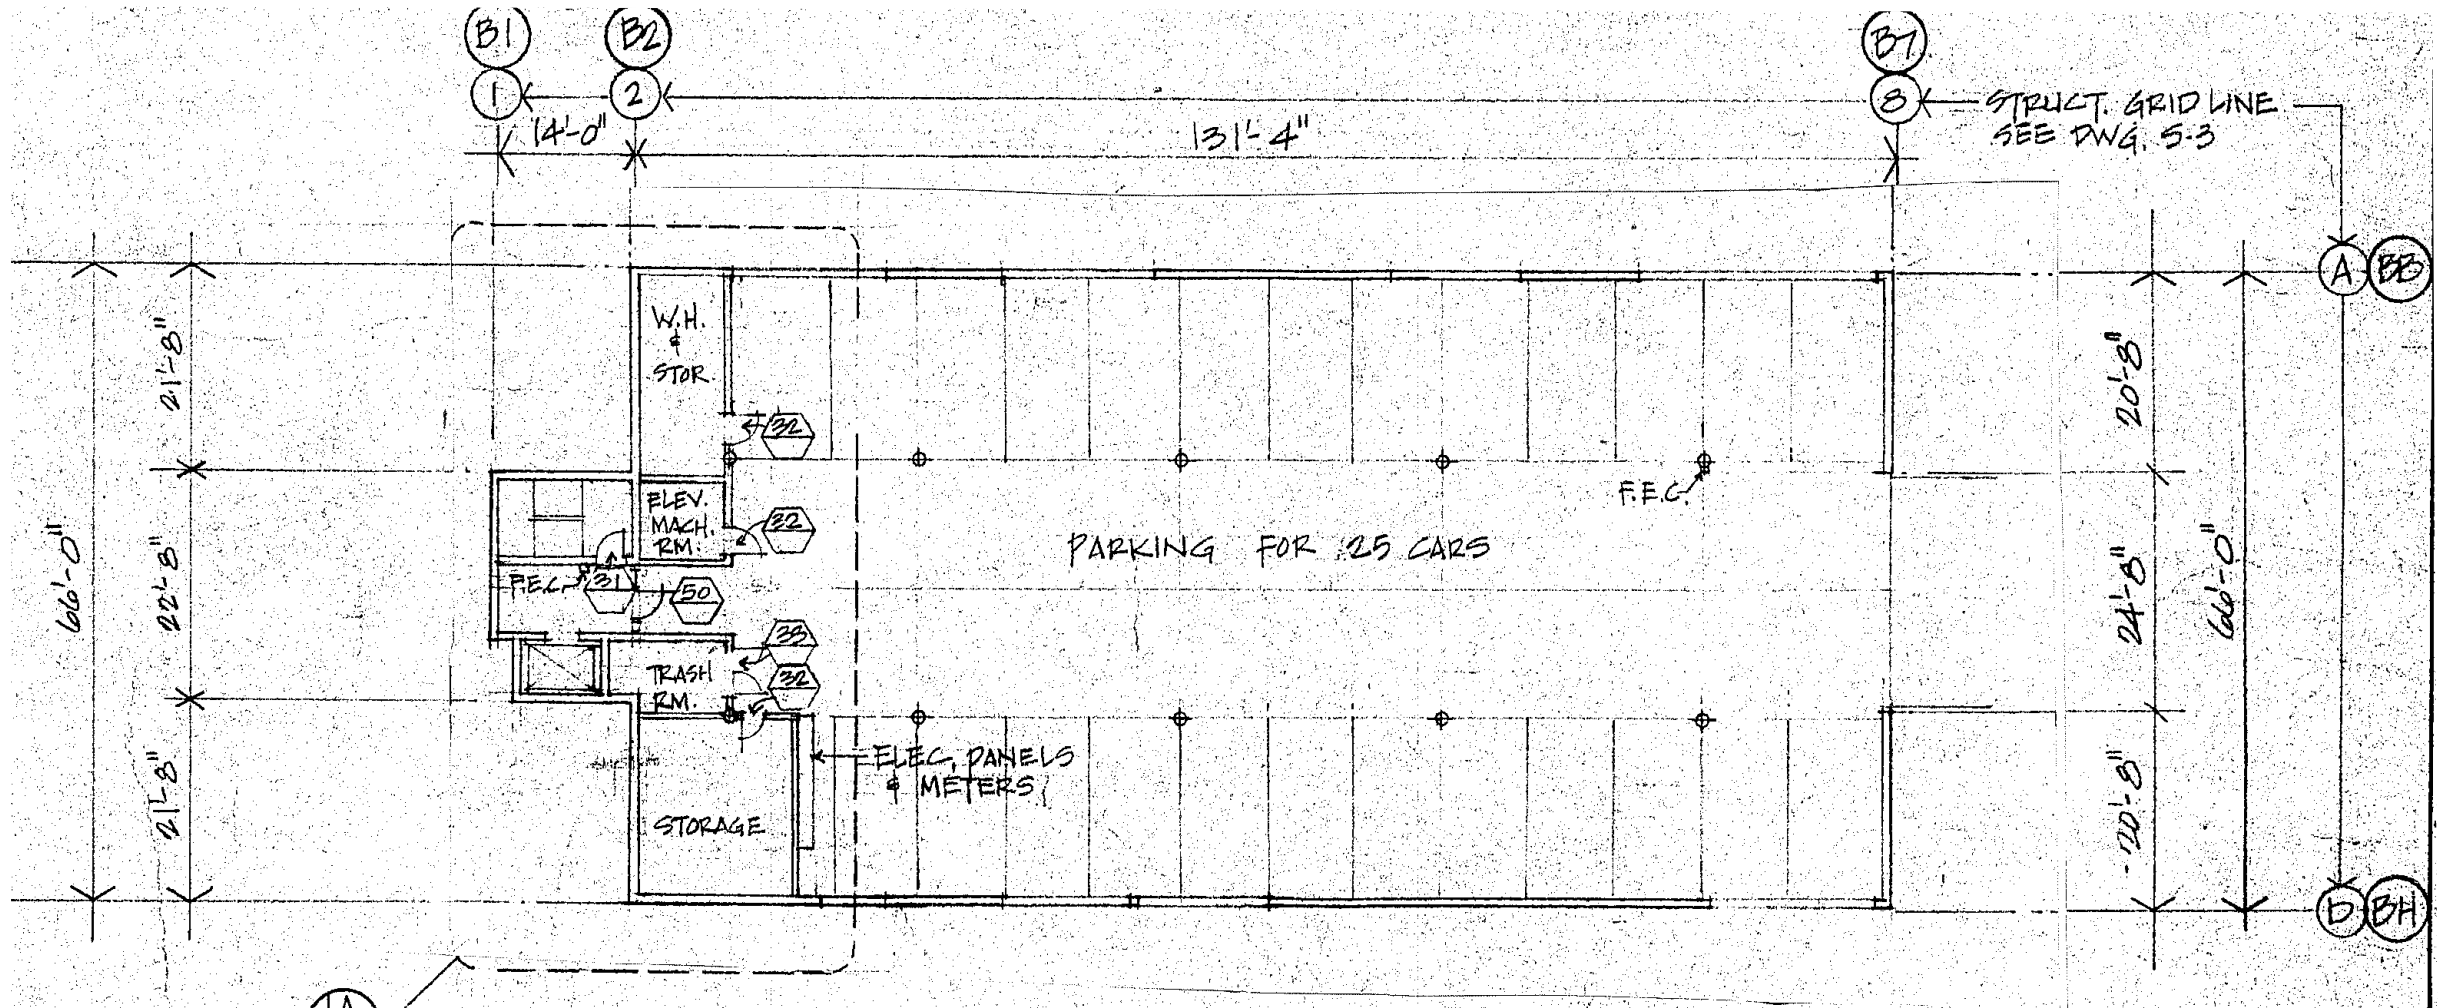

1A
A10

NOTE: 1. SEE STRUCT. DWGS. FOR ALL DIM. NOT SHOWN HERE.
 2. SEE DWG. A1 FOR DRAINAGE AND OTHER INFO.

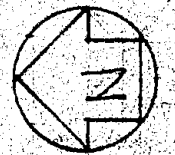

PARKING LEVEL PLAN

1/16" = 1'-0" 3