


Bldg C Northwest middle/end.  
Unit layouts show toilets, bath and more.

C103, 203

C104, 204

C105, 205

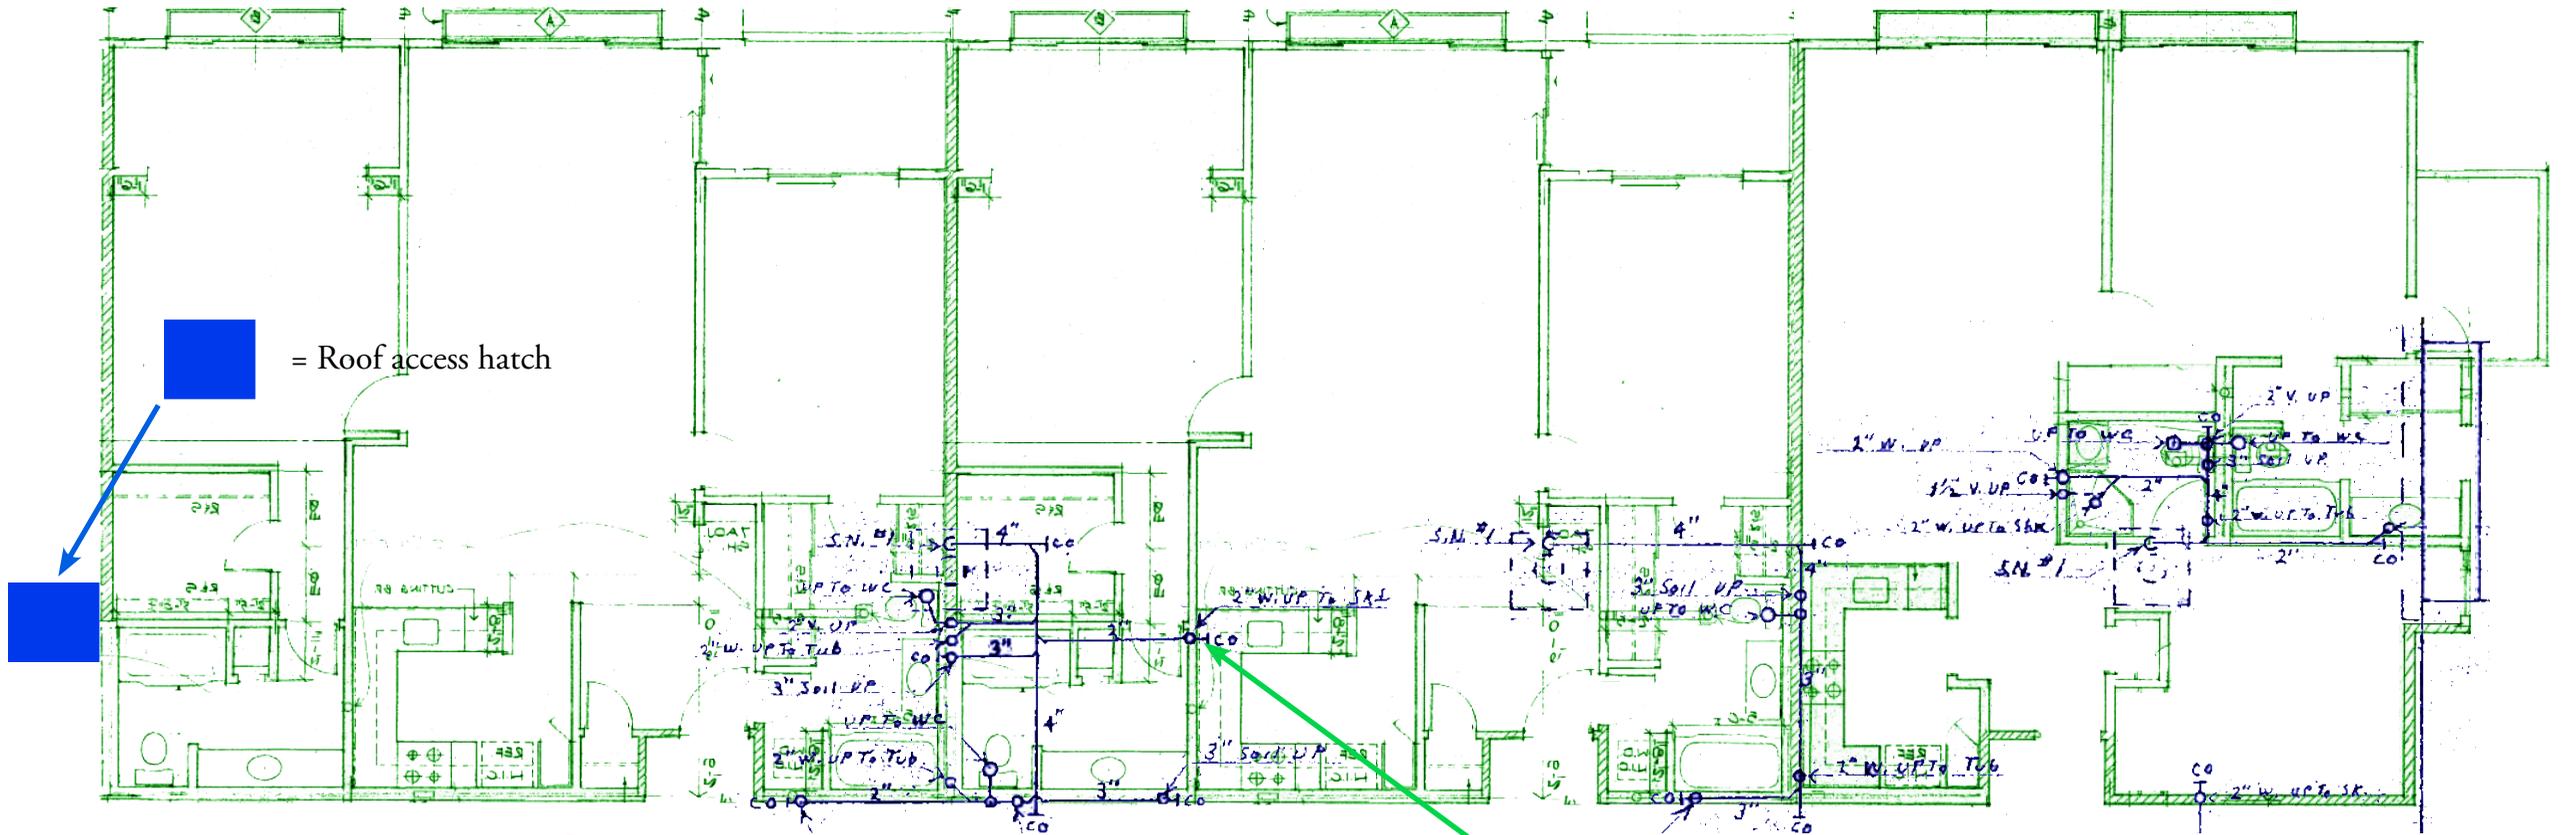

View from here



View from here



Close-up of pic to the immediate left.  
The same group of drains as pic on far left.



One drain for kitchens in 104 and 204 !?

