


Bldg D

MENLO COMMONS

First Floor Plan

Drawing A3: MC Phase II_66 sheets.pdf, Page 5: Building "D" plan. Dated 25 Oct 1977

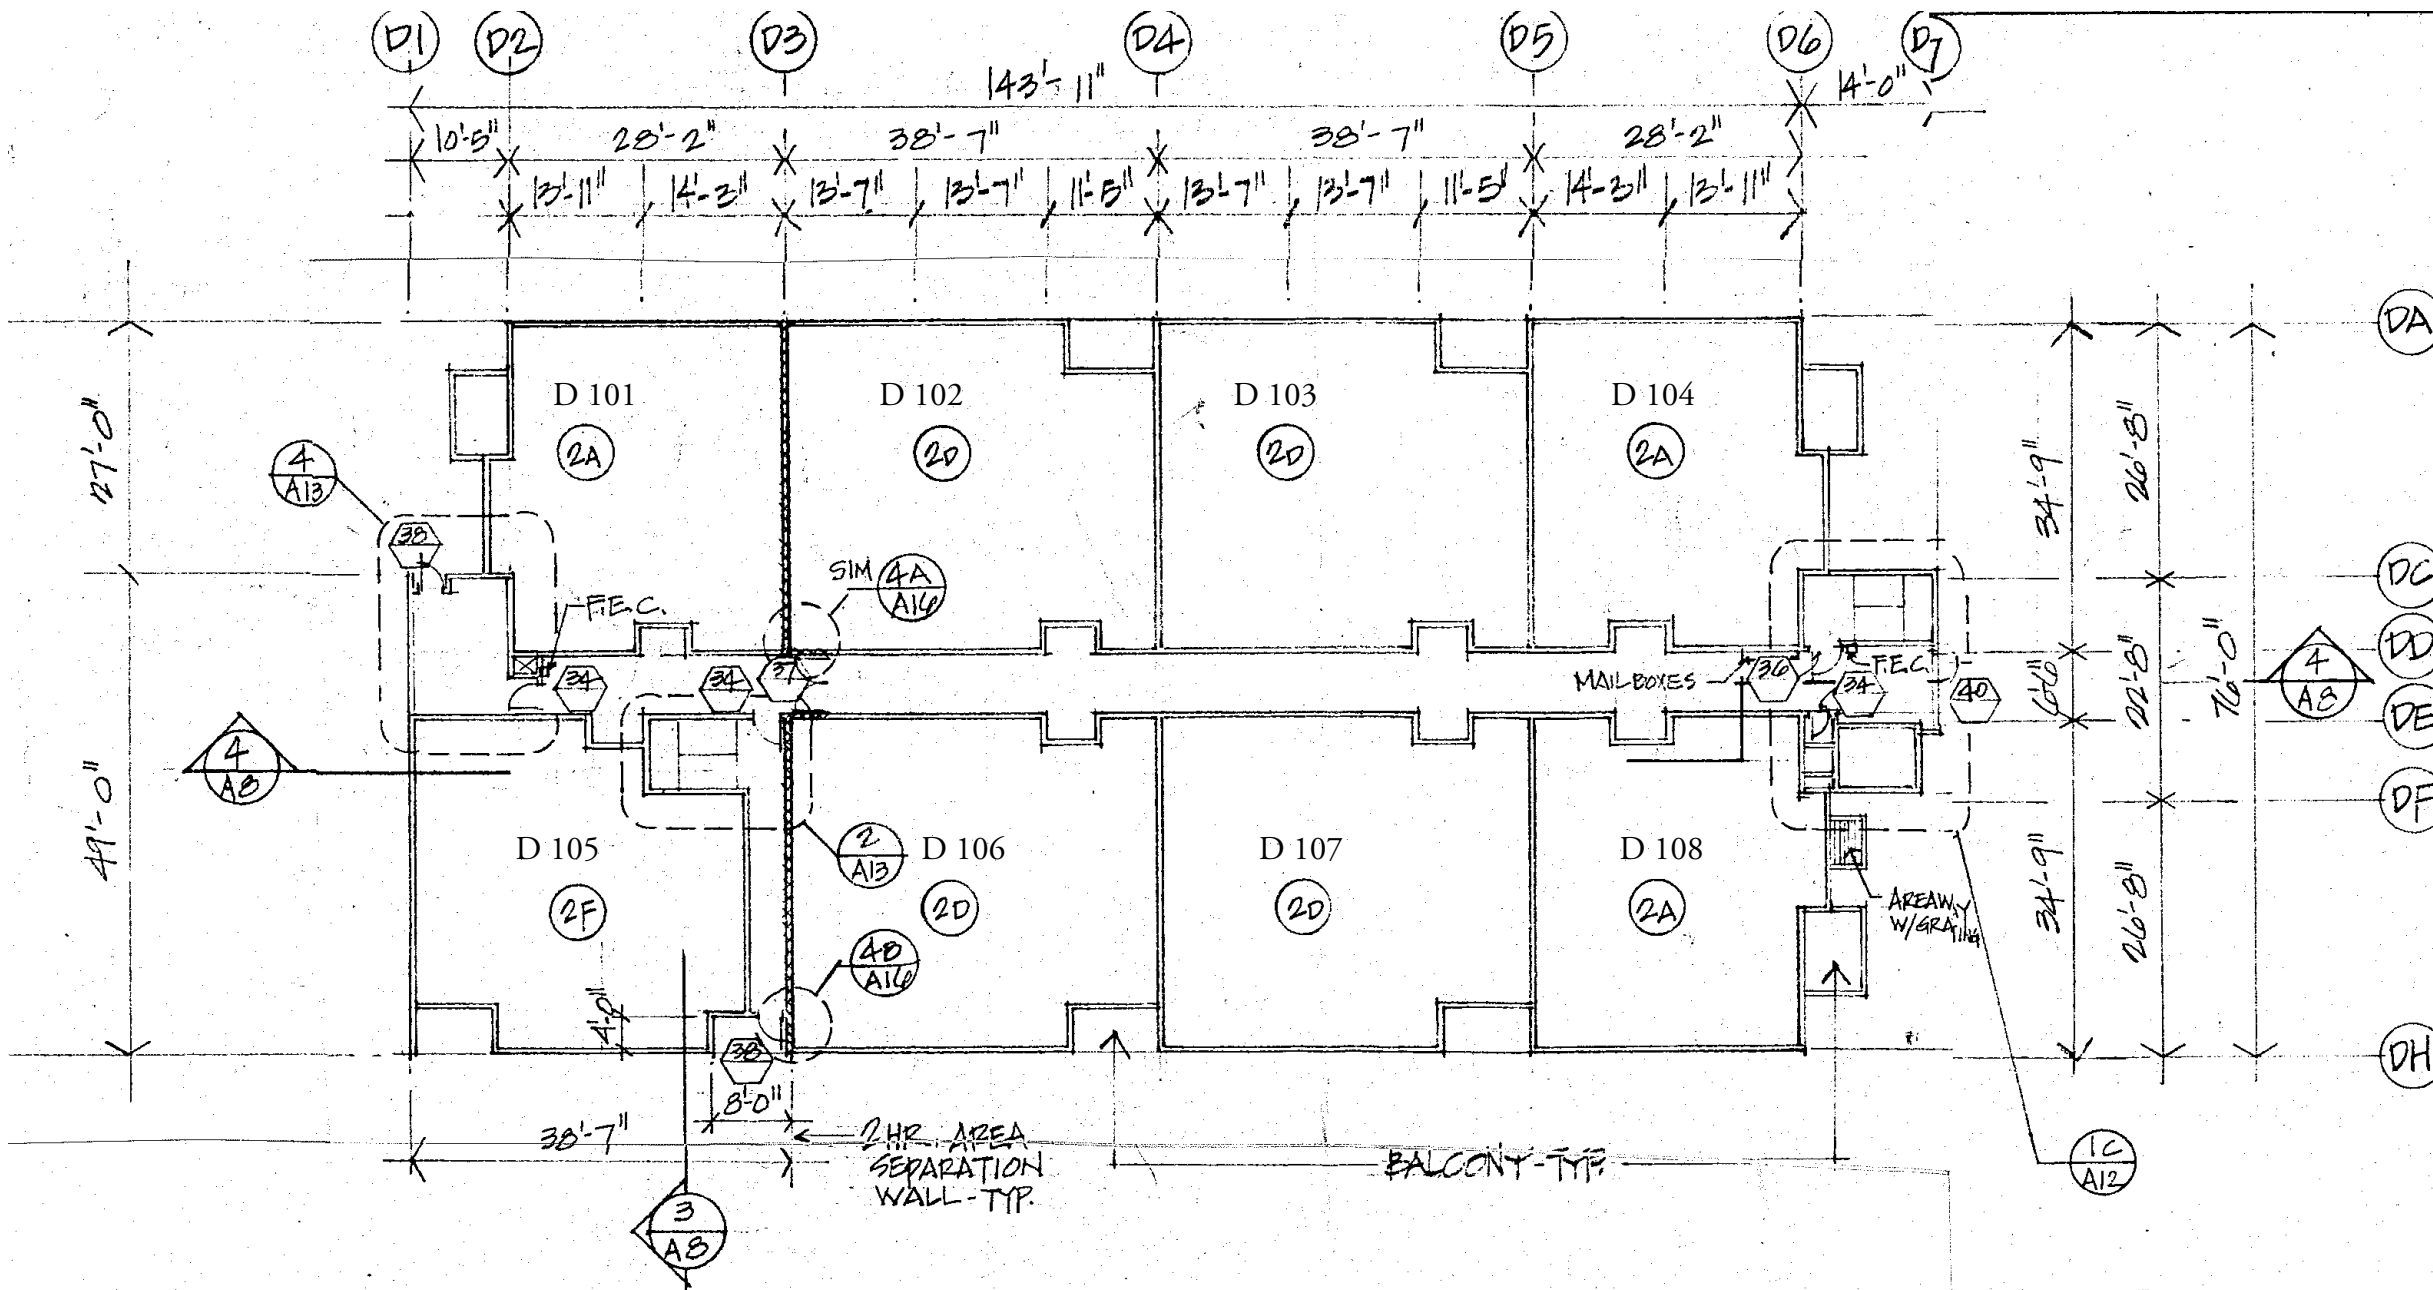


FIRST FLOOR PLAN

Bldg D

MENLO COMMONS

Second Floor Plan

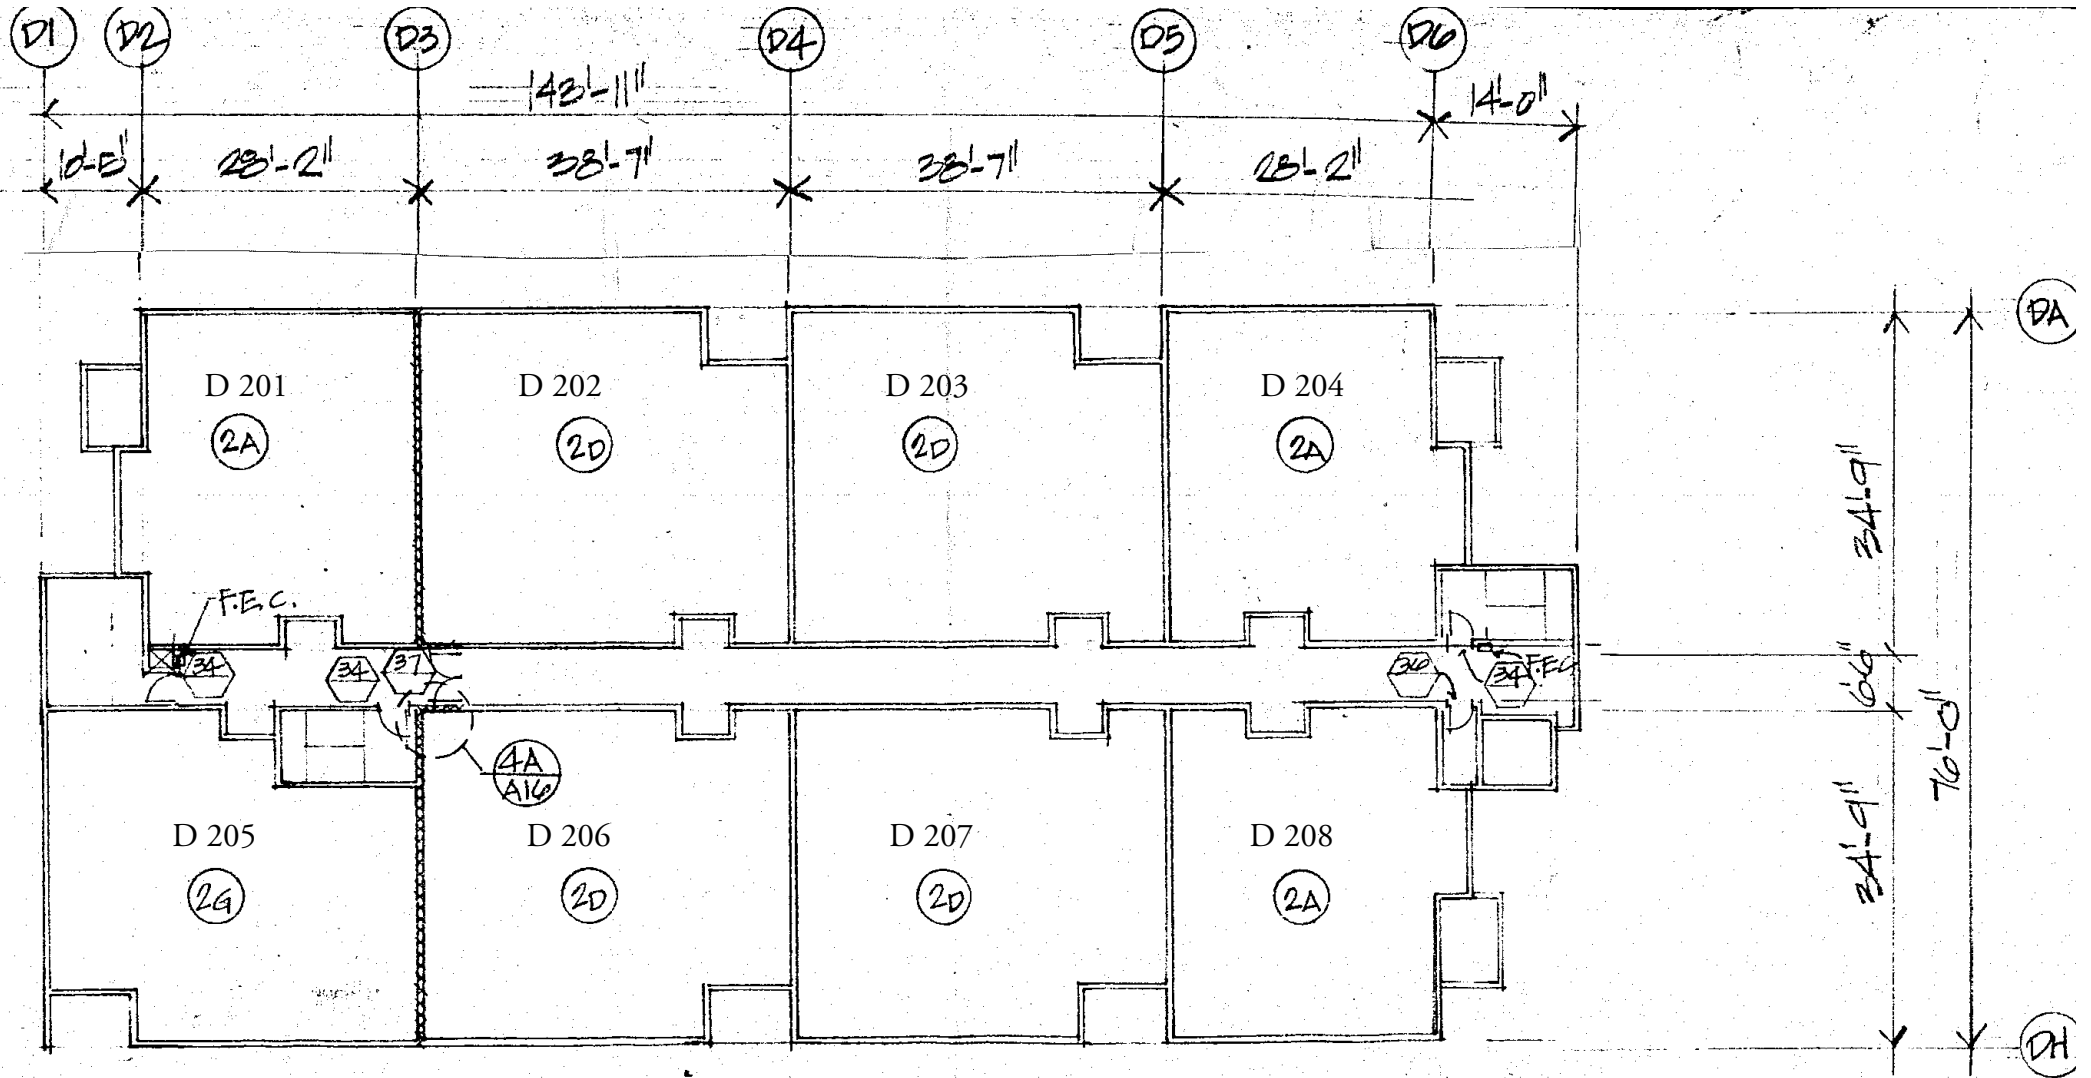

NOTE: SEE FIRST FLOOR PLAN (P2) FOR ALL TYP. NOTES, DIMENSIONS, REFERENCES ETC.

SECOND FLOOR PLAN


Drawing A3 MC Phase II_66 sheets.pdf, Page 5: Building "D" plan. Dated 25 Oct 1977

Bldg D

MENLO COMMONS

Third, Penthouse Floor Plan


Drawing A3: MC Phase II_66 sheets.pdf, Page 5: Building "D" plan. Dated 25 Oct 1977

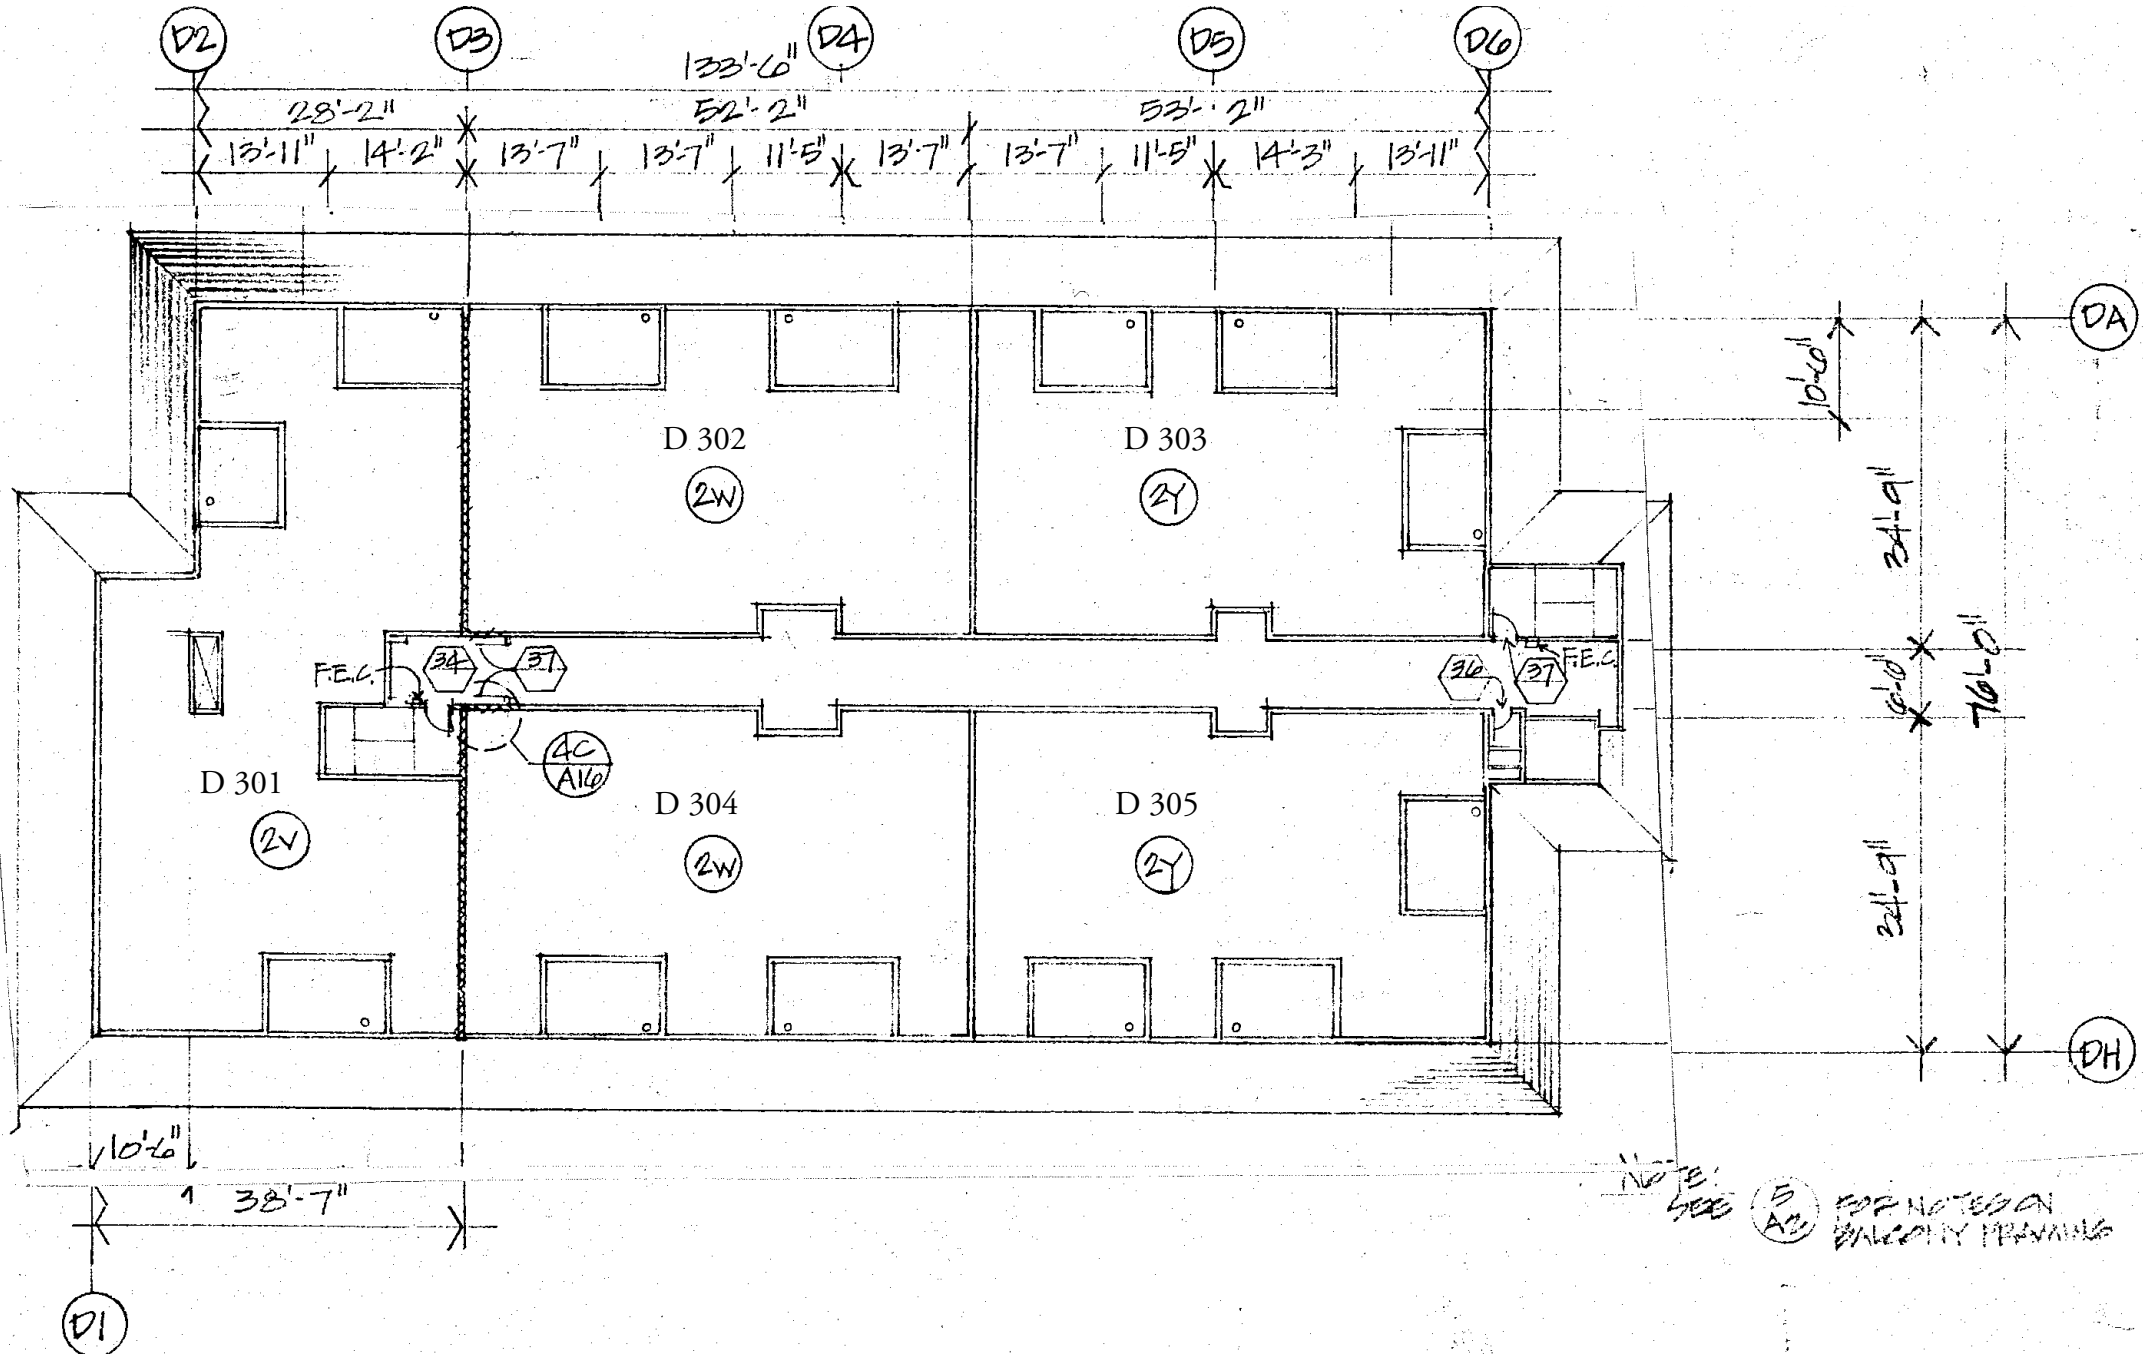


FOR NOTES ON BALCONY FINISHING

PENTHOUSE FLOOR PLAN

Drawing A3: MC Phase II_66 sheets.pdf, Page 5: Building "D" plan. Dated 25 Oct 1977

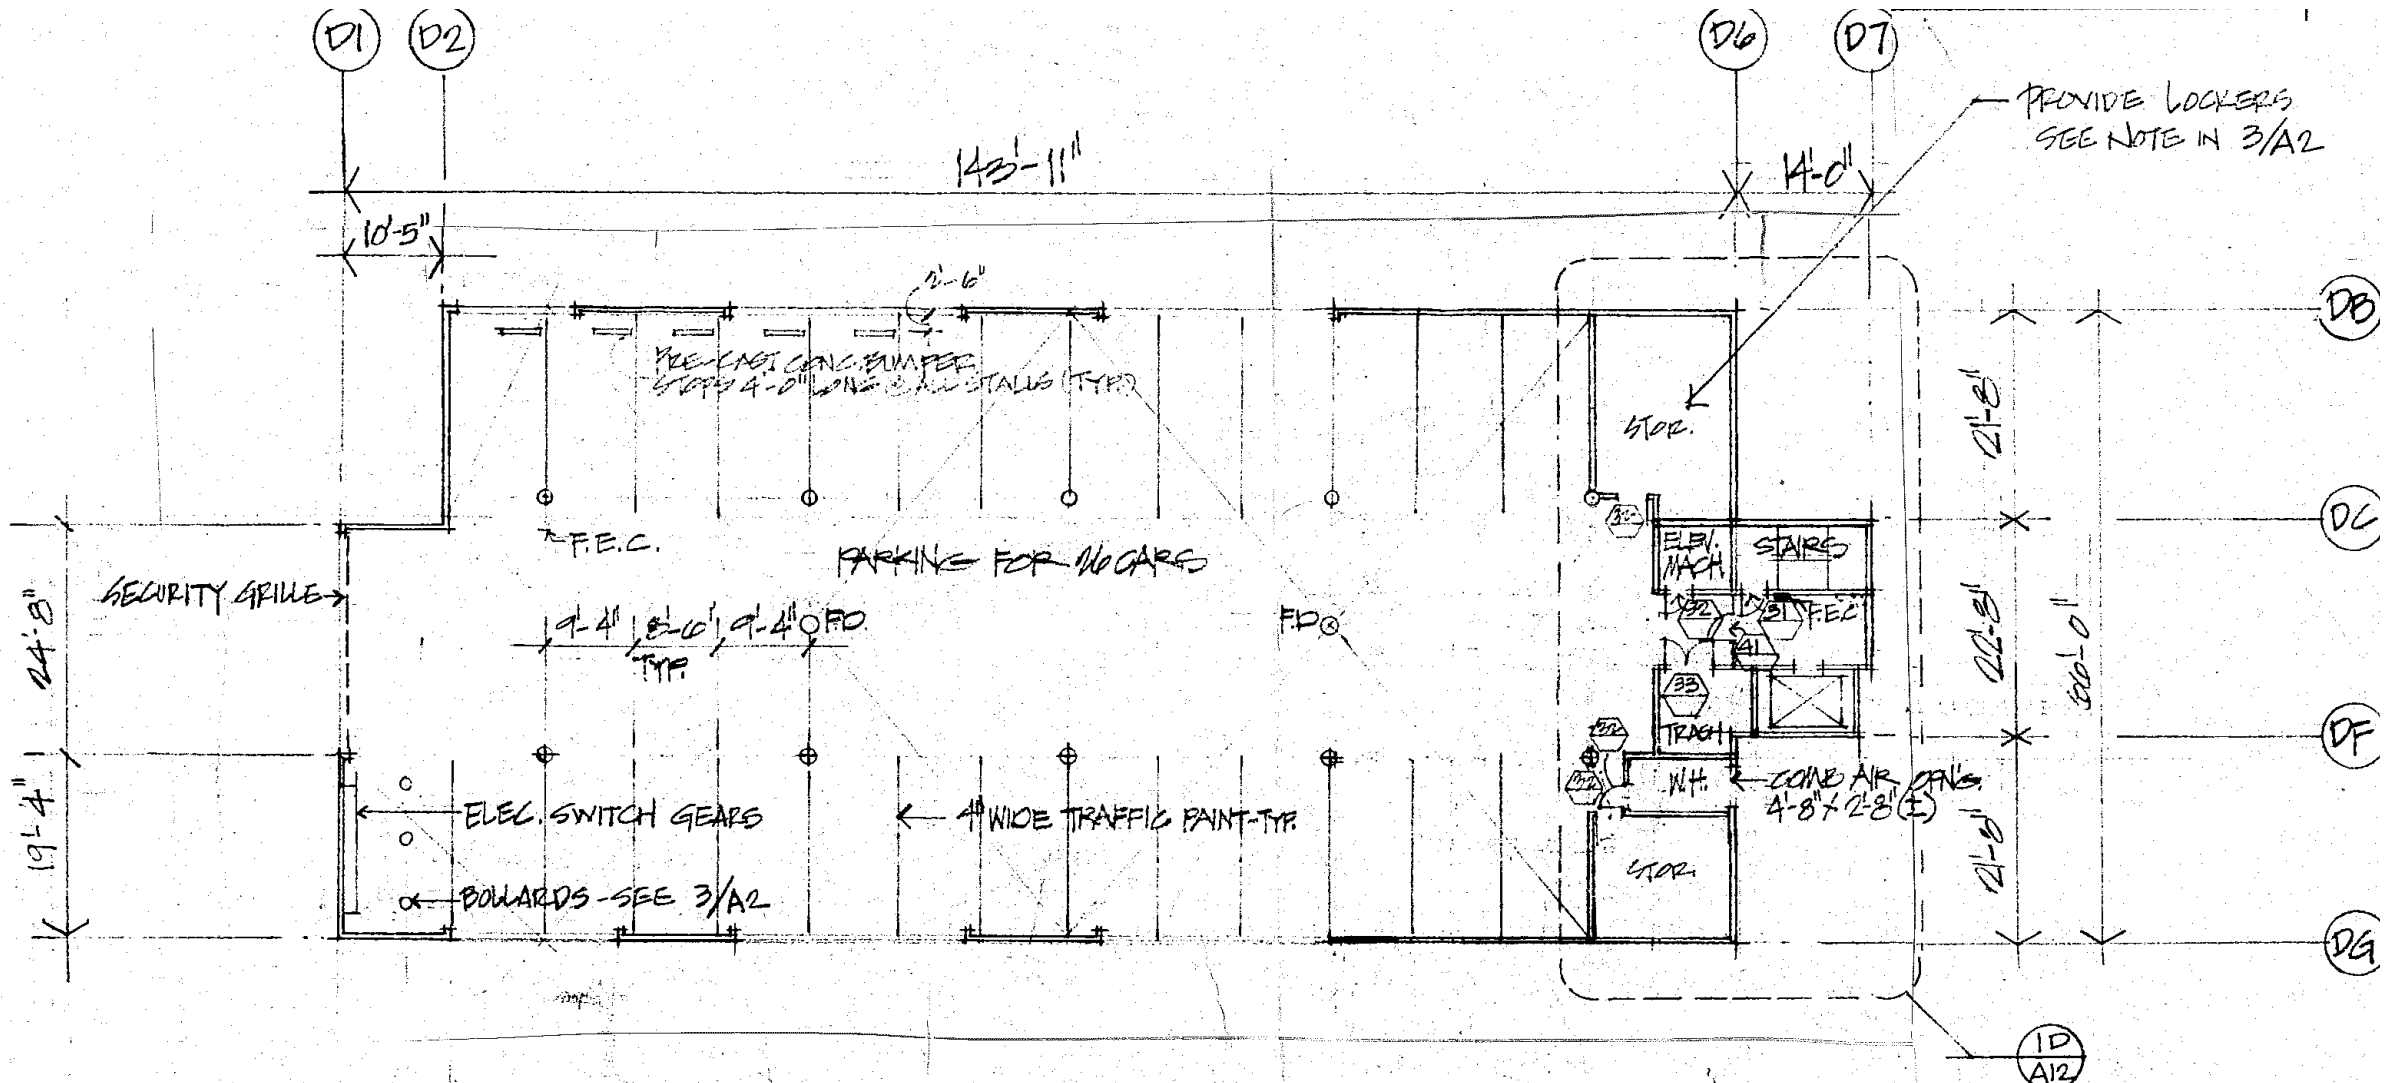

NOTE: 1) SEE STRUCT. DRAWINGS FOR ALL DIM. NOT SHOWN.
 2) SEE DWG. A1 FOR DRAINAGE AND OTHER INFO.

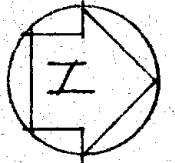

PARKING LEVEL PLAN