


Drawing A4: MC Phase II\_66 sheets.pdf, Page 6: Building "E" plan. Dated 25 Oct 1977

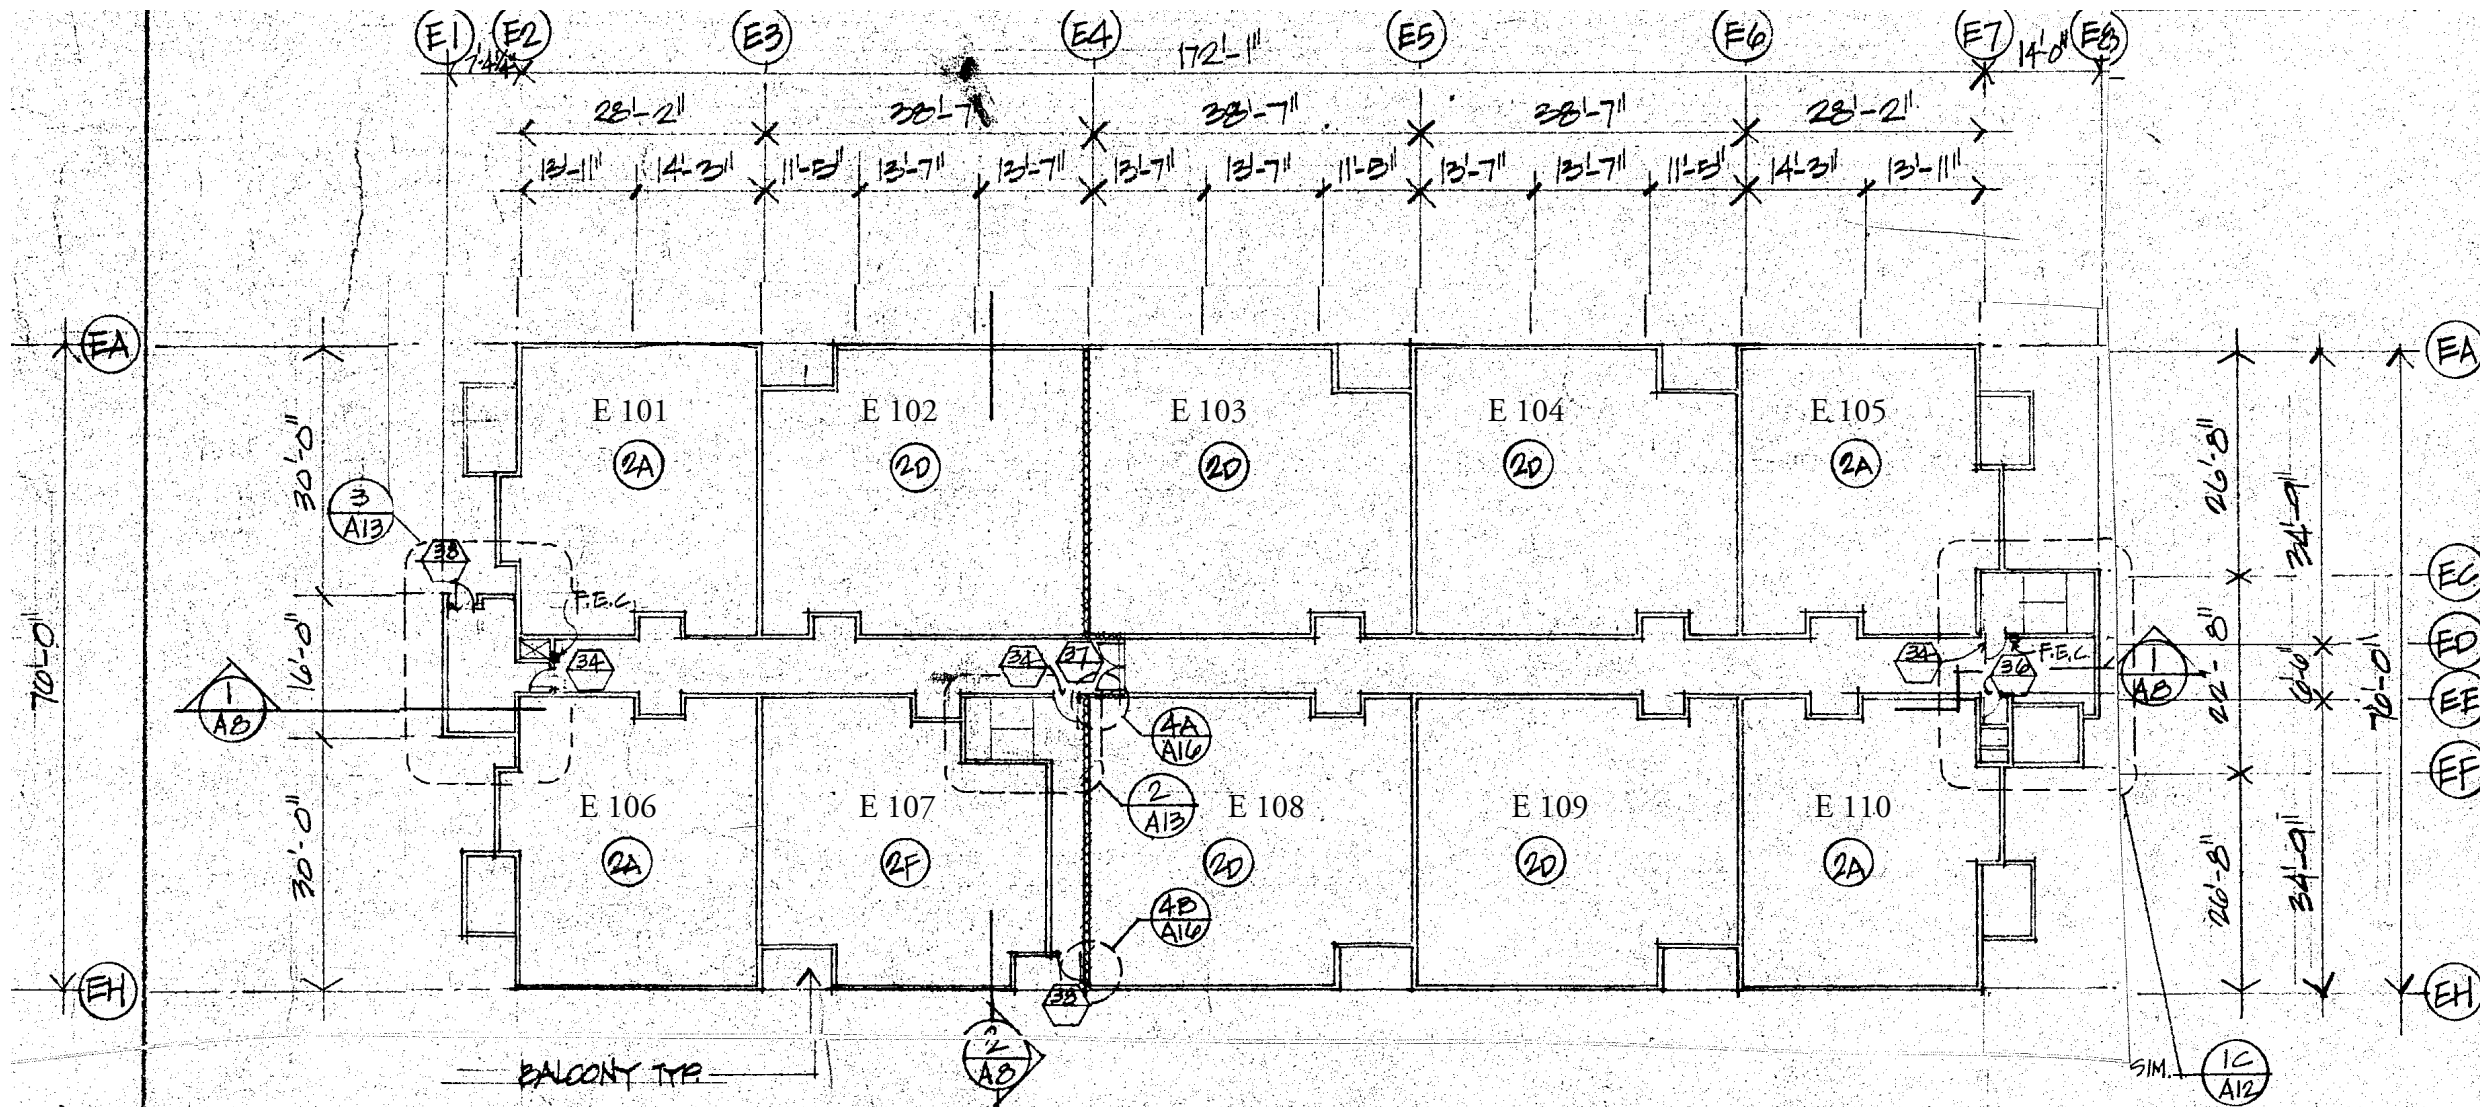


NOTE: BLDG. "E" SIM. TO BLDG. "C". SEE DWG. A2 FOR ALL TYPICAL INFO. UNLESS NOTED OTHERWISE IN THIS DWG.

5


# FIRST FLOOR PLAN

2

Drawing A4 MC Phase II\_66 sheets.pdf, Page 6: Building "E" plan. Dated 25 Oct 1977

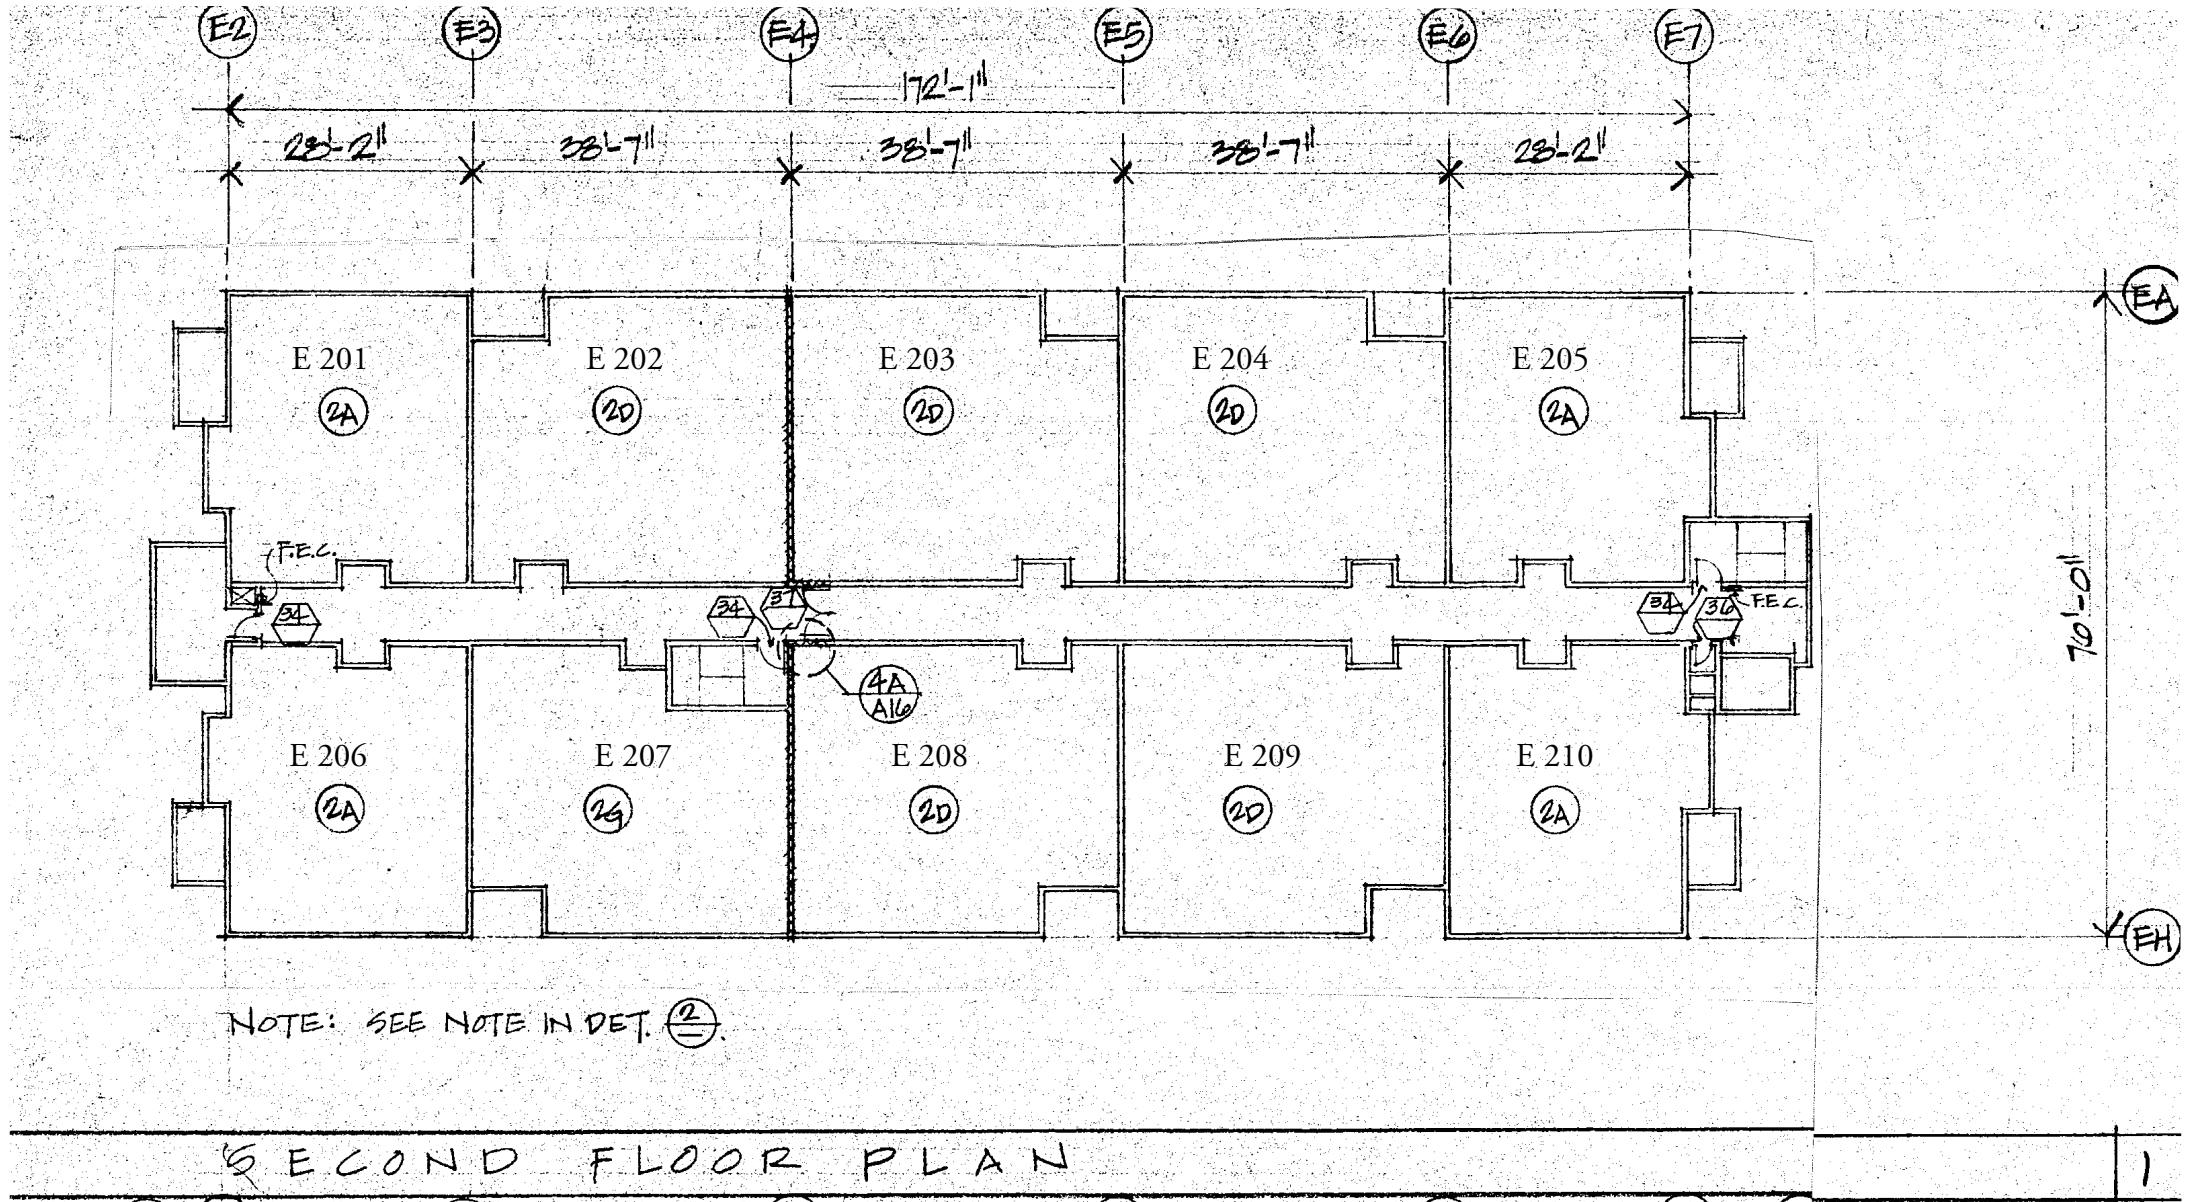

Drawing A4: MC Phase II\_66 sheets.pdf, Page 6: Building "E" plan. Dated 25 Oct 1977

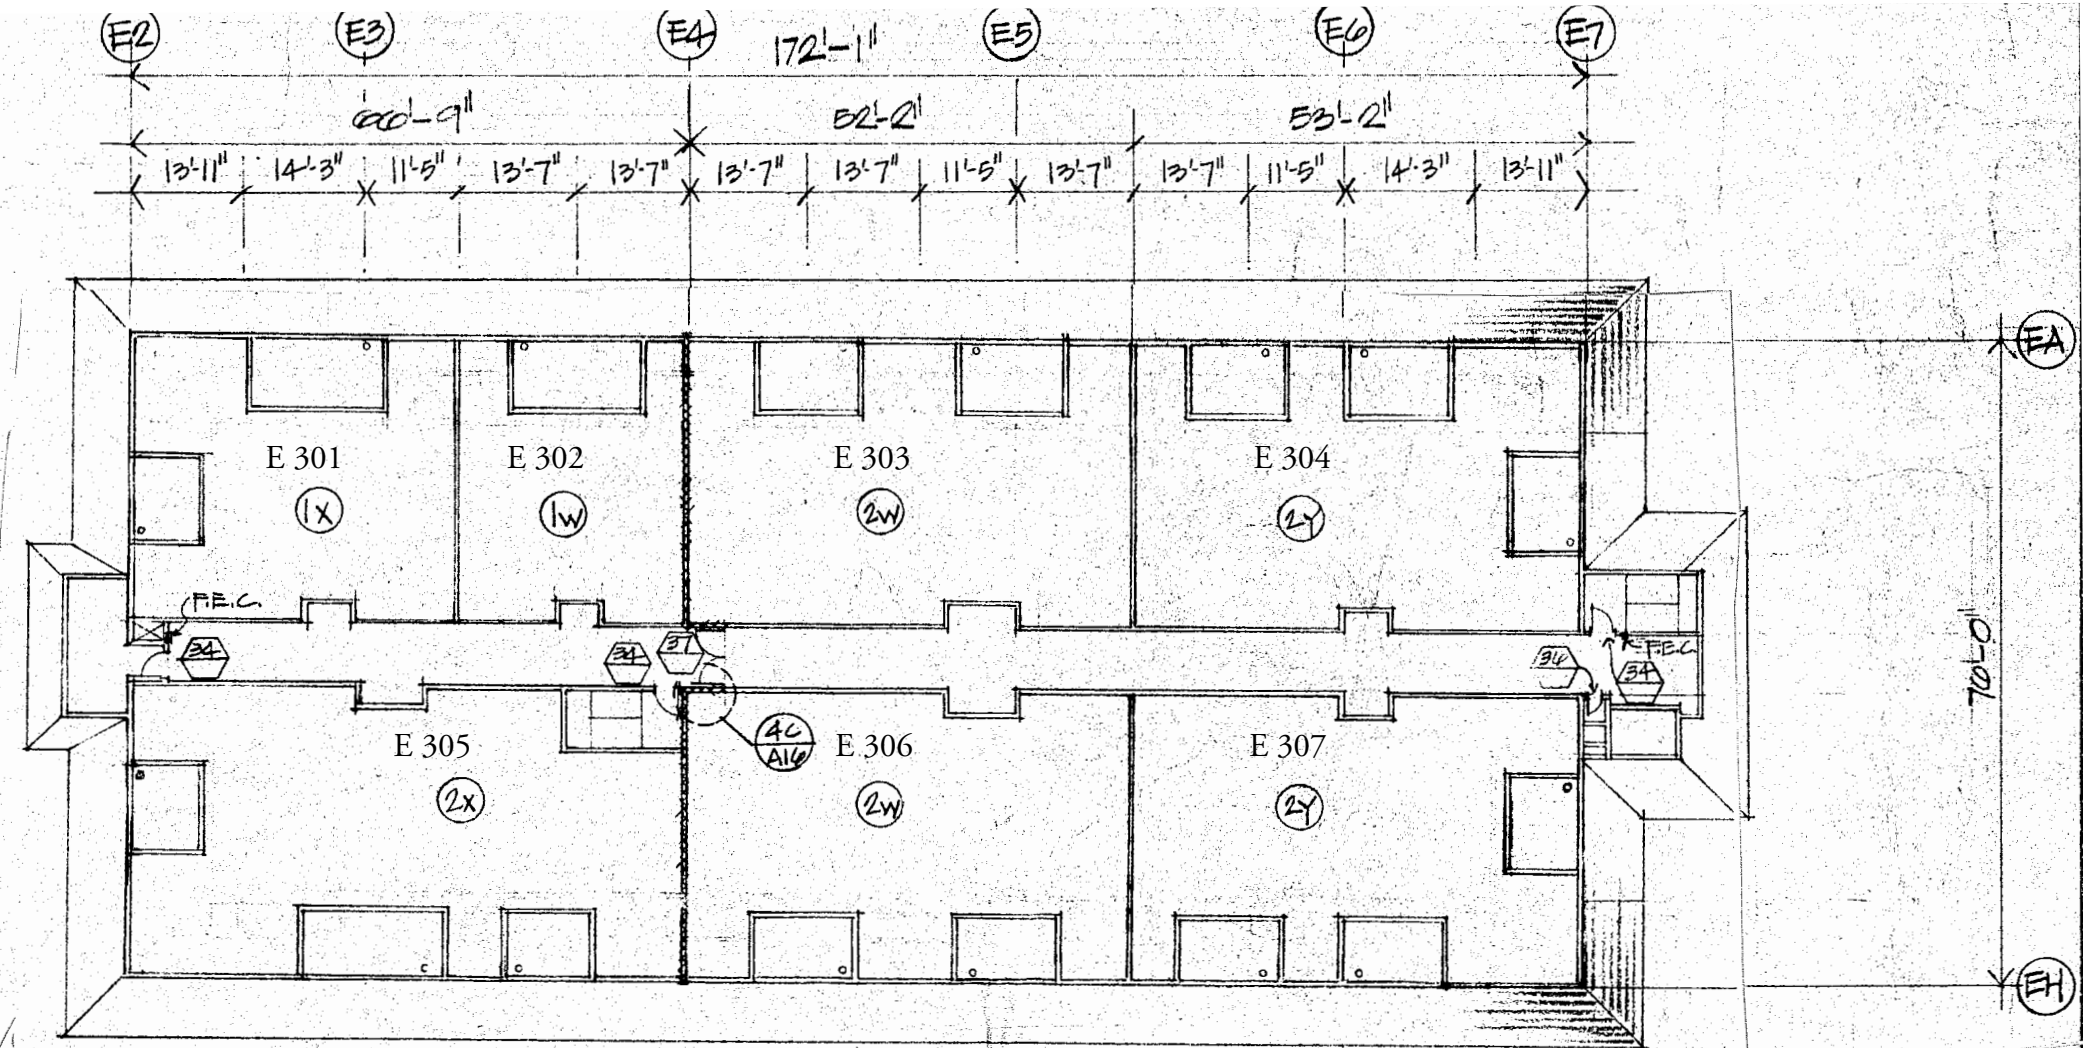

NOTE: SEE NOTE IN DET. (2)

NOTE: SEE (5) FOR NOTES ON BALCONY FRAMING

PENTHOUSE FLOOR PLAN

5

Drawing A4: MC Phase II\_66 sheets.pdf, Page 6: Building "E" plan. Dated 25 Oct 1977

